








BRIAN ESTATES
Lot # 1-6

STEWART RD.

DELLWOOD RD.

27 GREEN

28 VIEW

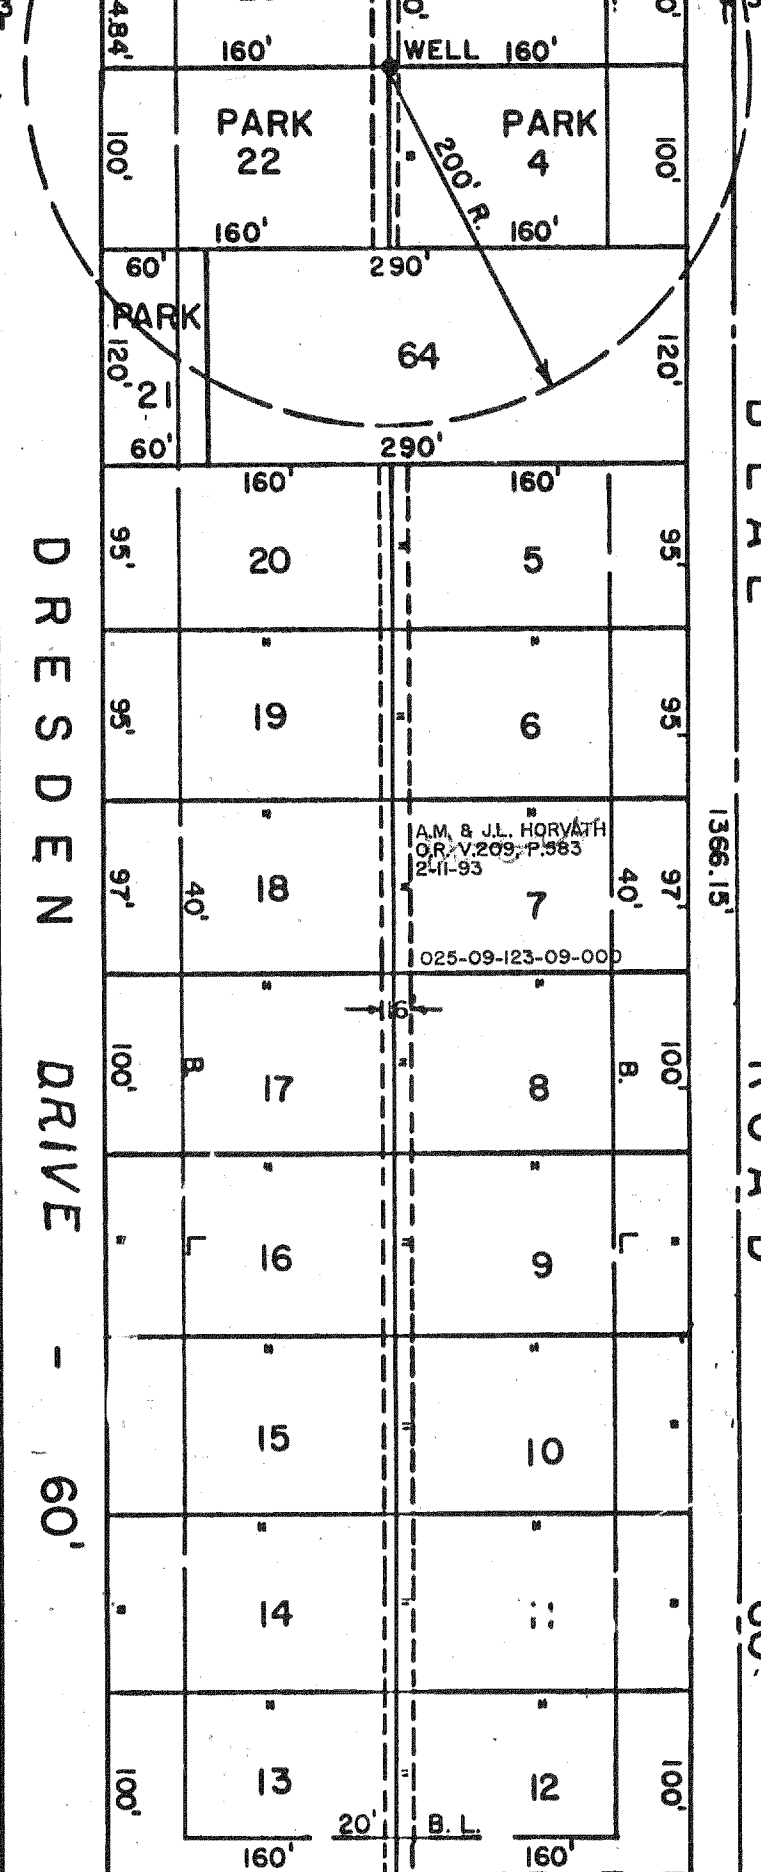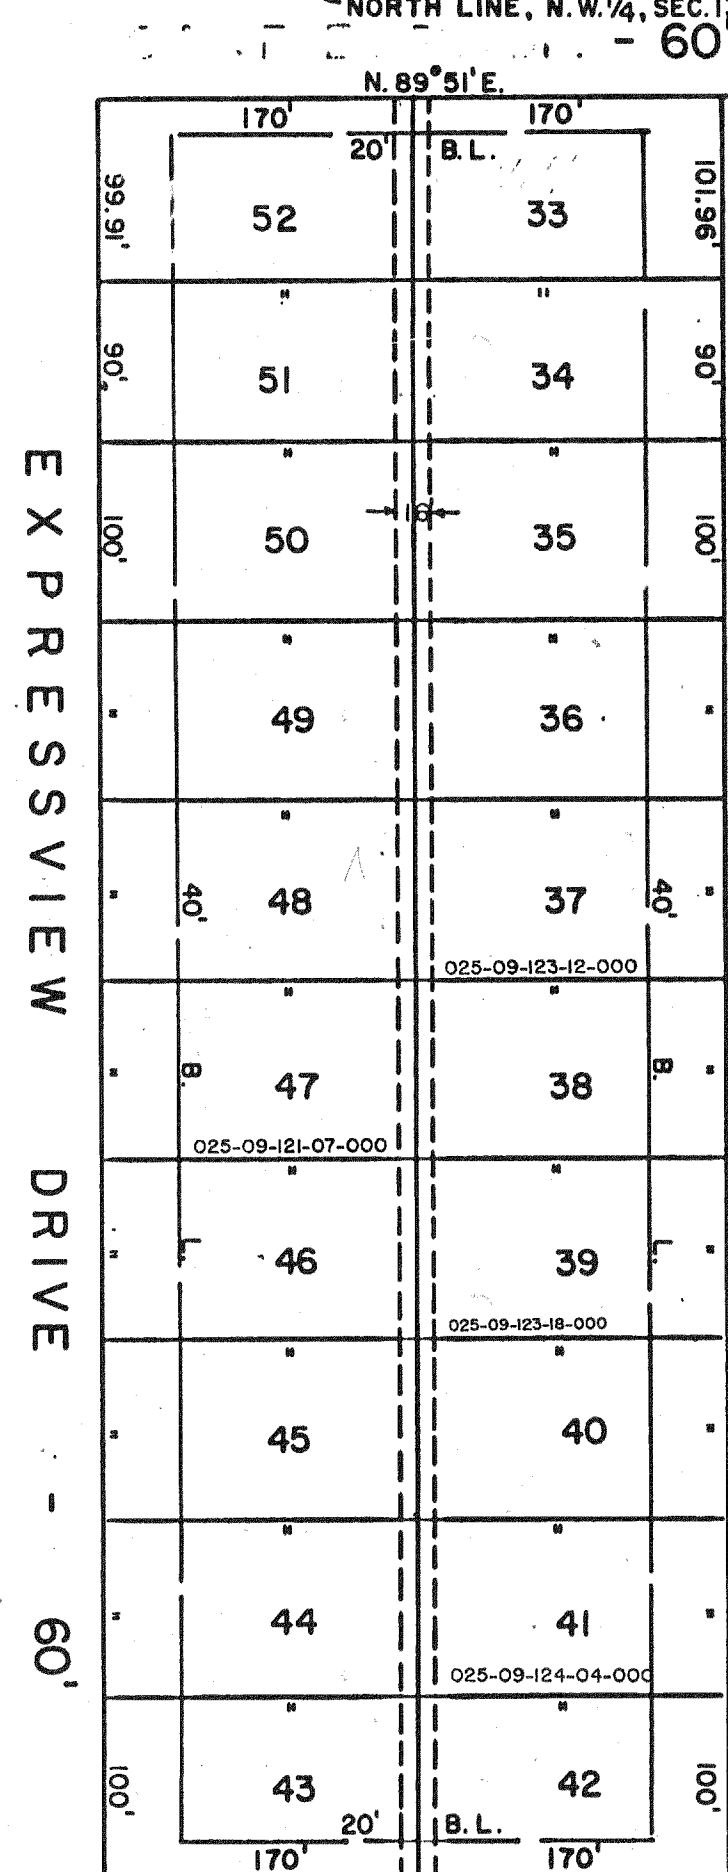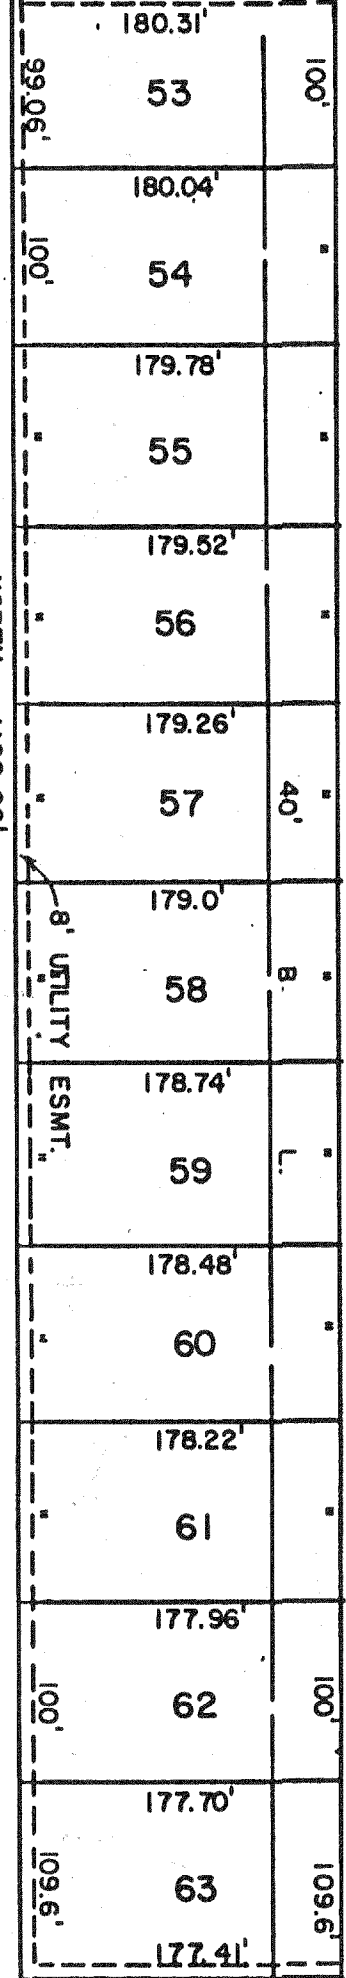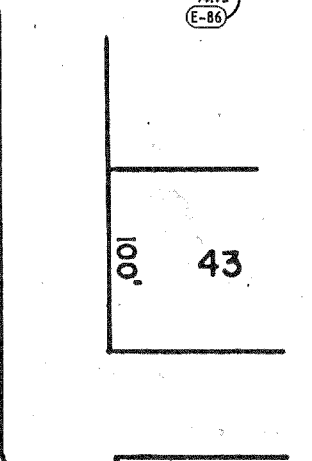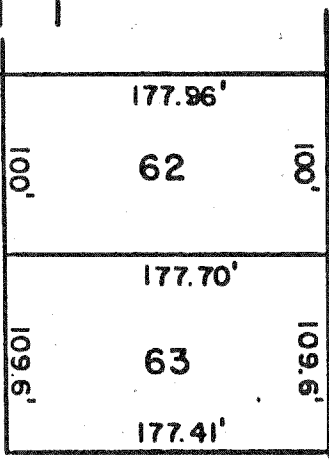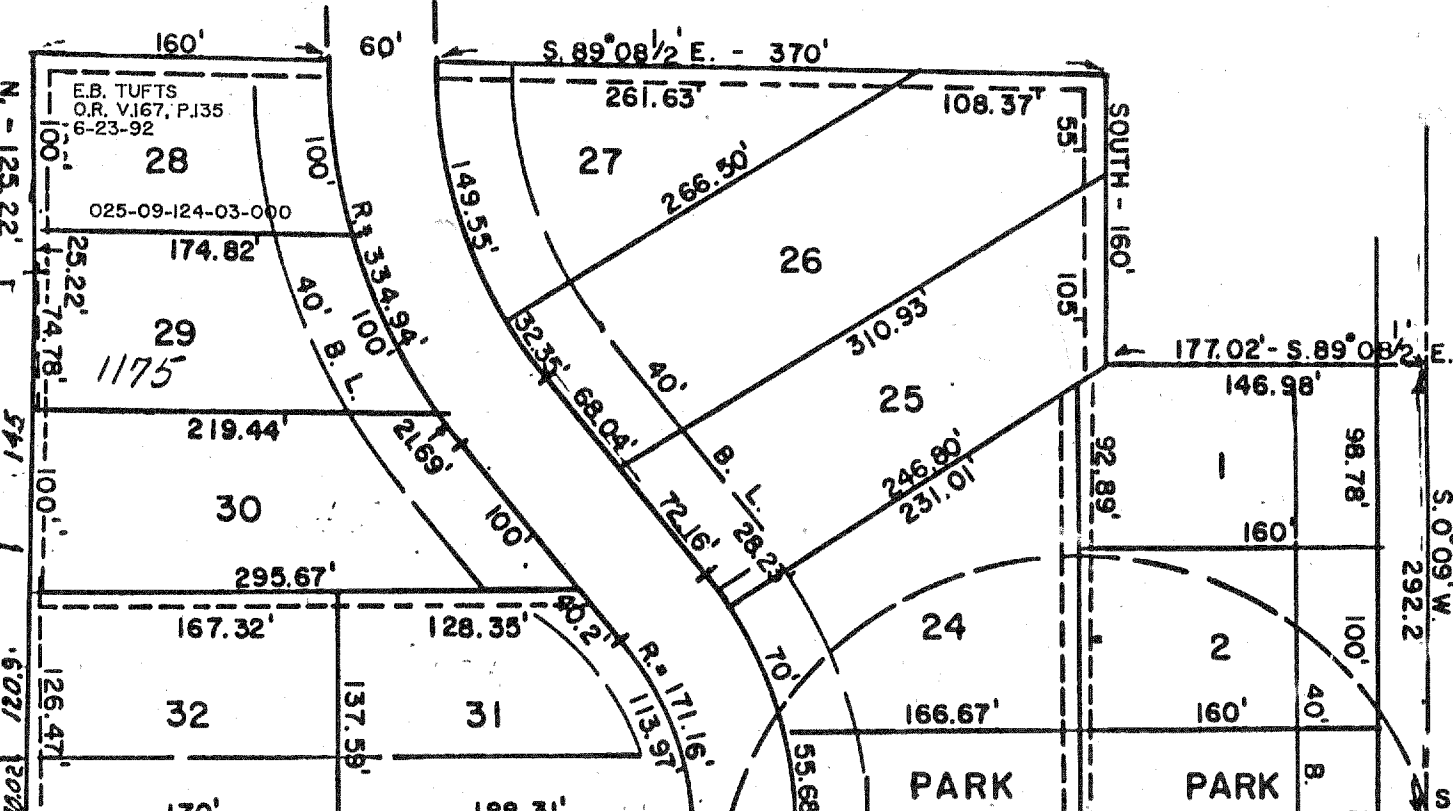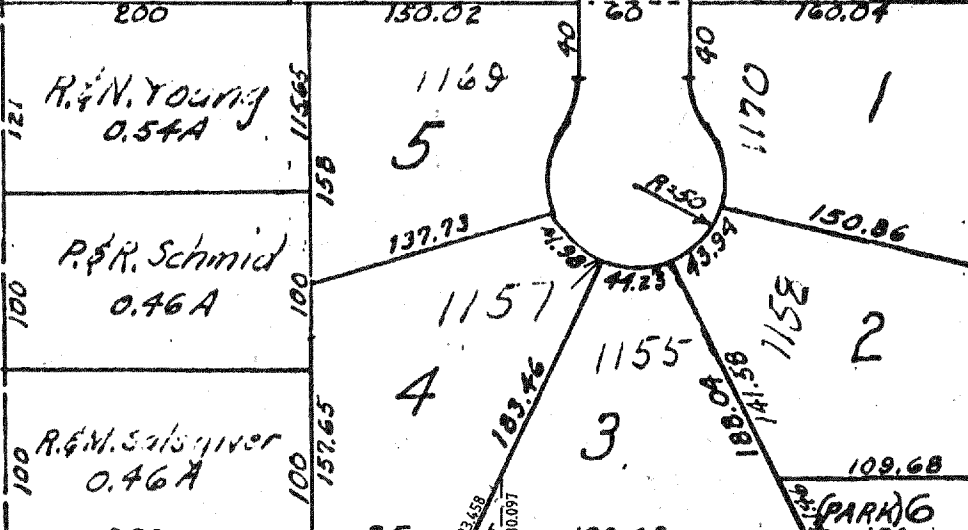

S. 0° 09' W.

BEAL ROAD

60'

60'

EXPRESSVIEW DRIVE - 60'

DRESDEN DRIVE - 60'

RAFIELD ROAD - 60'

N. 89° 51' W. - 750'

SCALE - 1" = 100'

STEWART RD. NORTH 6003'

60'

BRYAN ESTATES
LOTS # 1-6 inc.
Vol. 21 Page 70

Vol. 20, Page 37

EXPRESSVIEW ALLOT. - 123
PT. OF S.W. 1/4, SEC. 12 & N.W. 1/4, SEC. 13
MADISON TWP., ALLOTS.

Bryan Estates 9-20-01