


D. PHILLIPS  
8-19-90  
O.R. V.71, P.41  
K. PARTIN  
9-5-01  
O.R. 955, P. 457  
(0-50)

T. & T. REAMSIDER  
8-22-01  
O.R. 950, P. 475

J.W. OSBORNE  
O.R. 751, P. 246  
C.J. KING  
O.R. 638, P. 823  
A.B. KOPP  
O.R. 871, P. 871  
S. HOISE  
O.R. 737, P. 890  
O.R. 665, P. 616

1.226 AC  
(0-55)

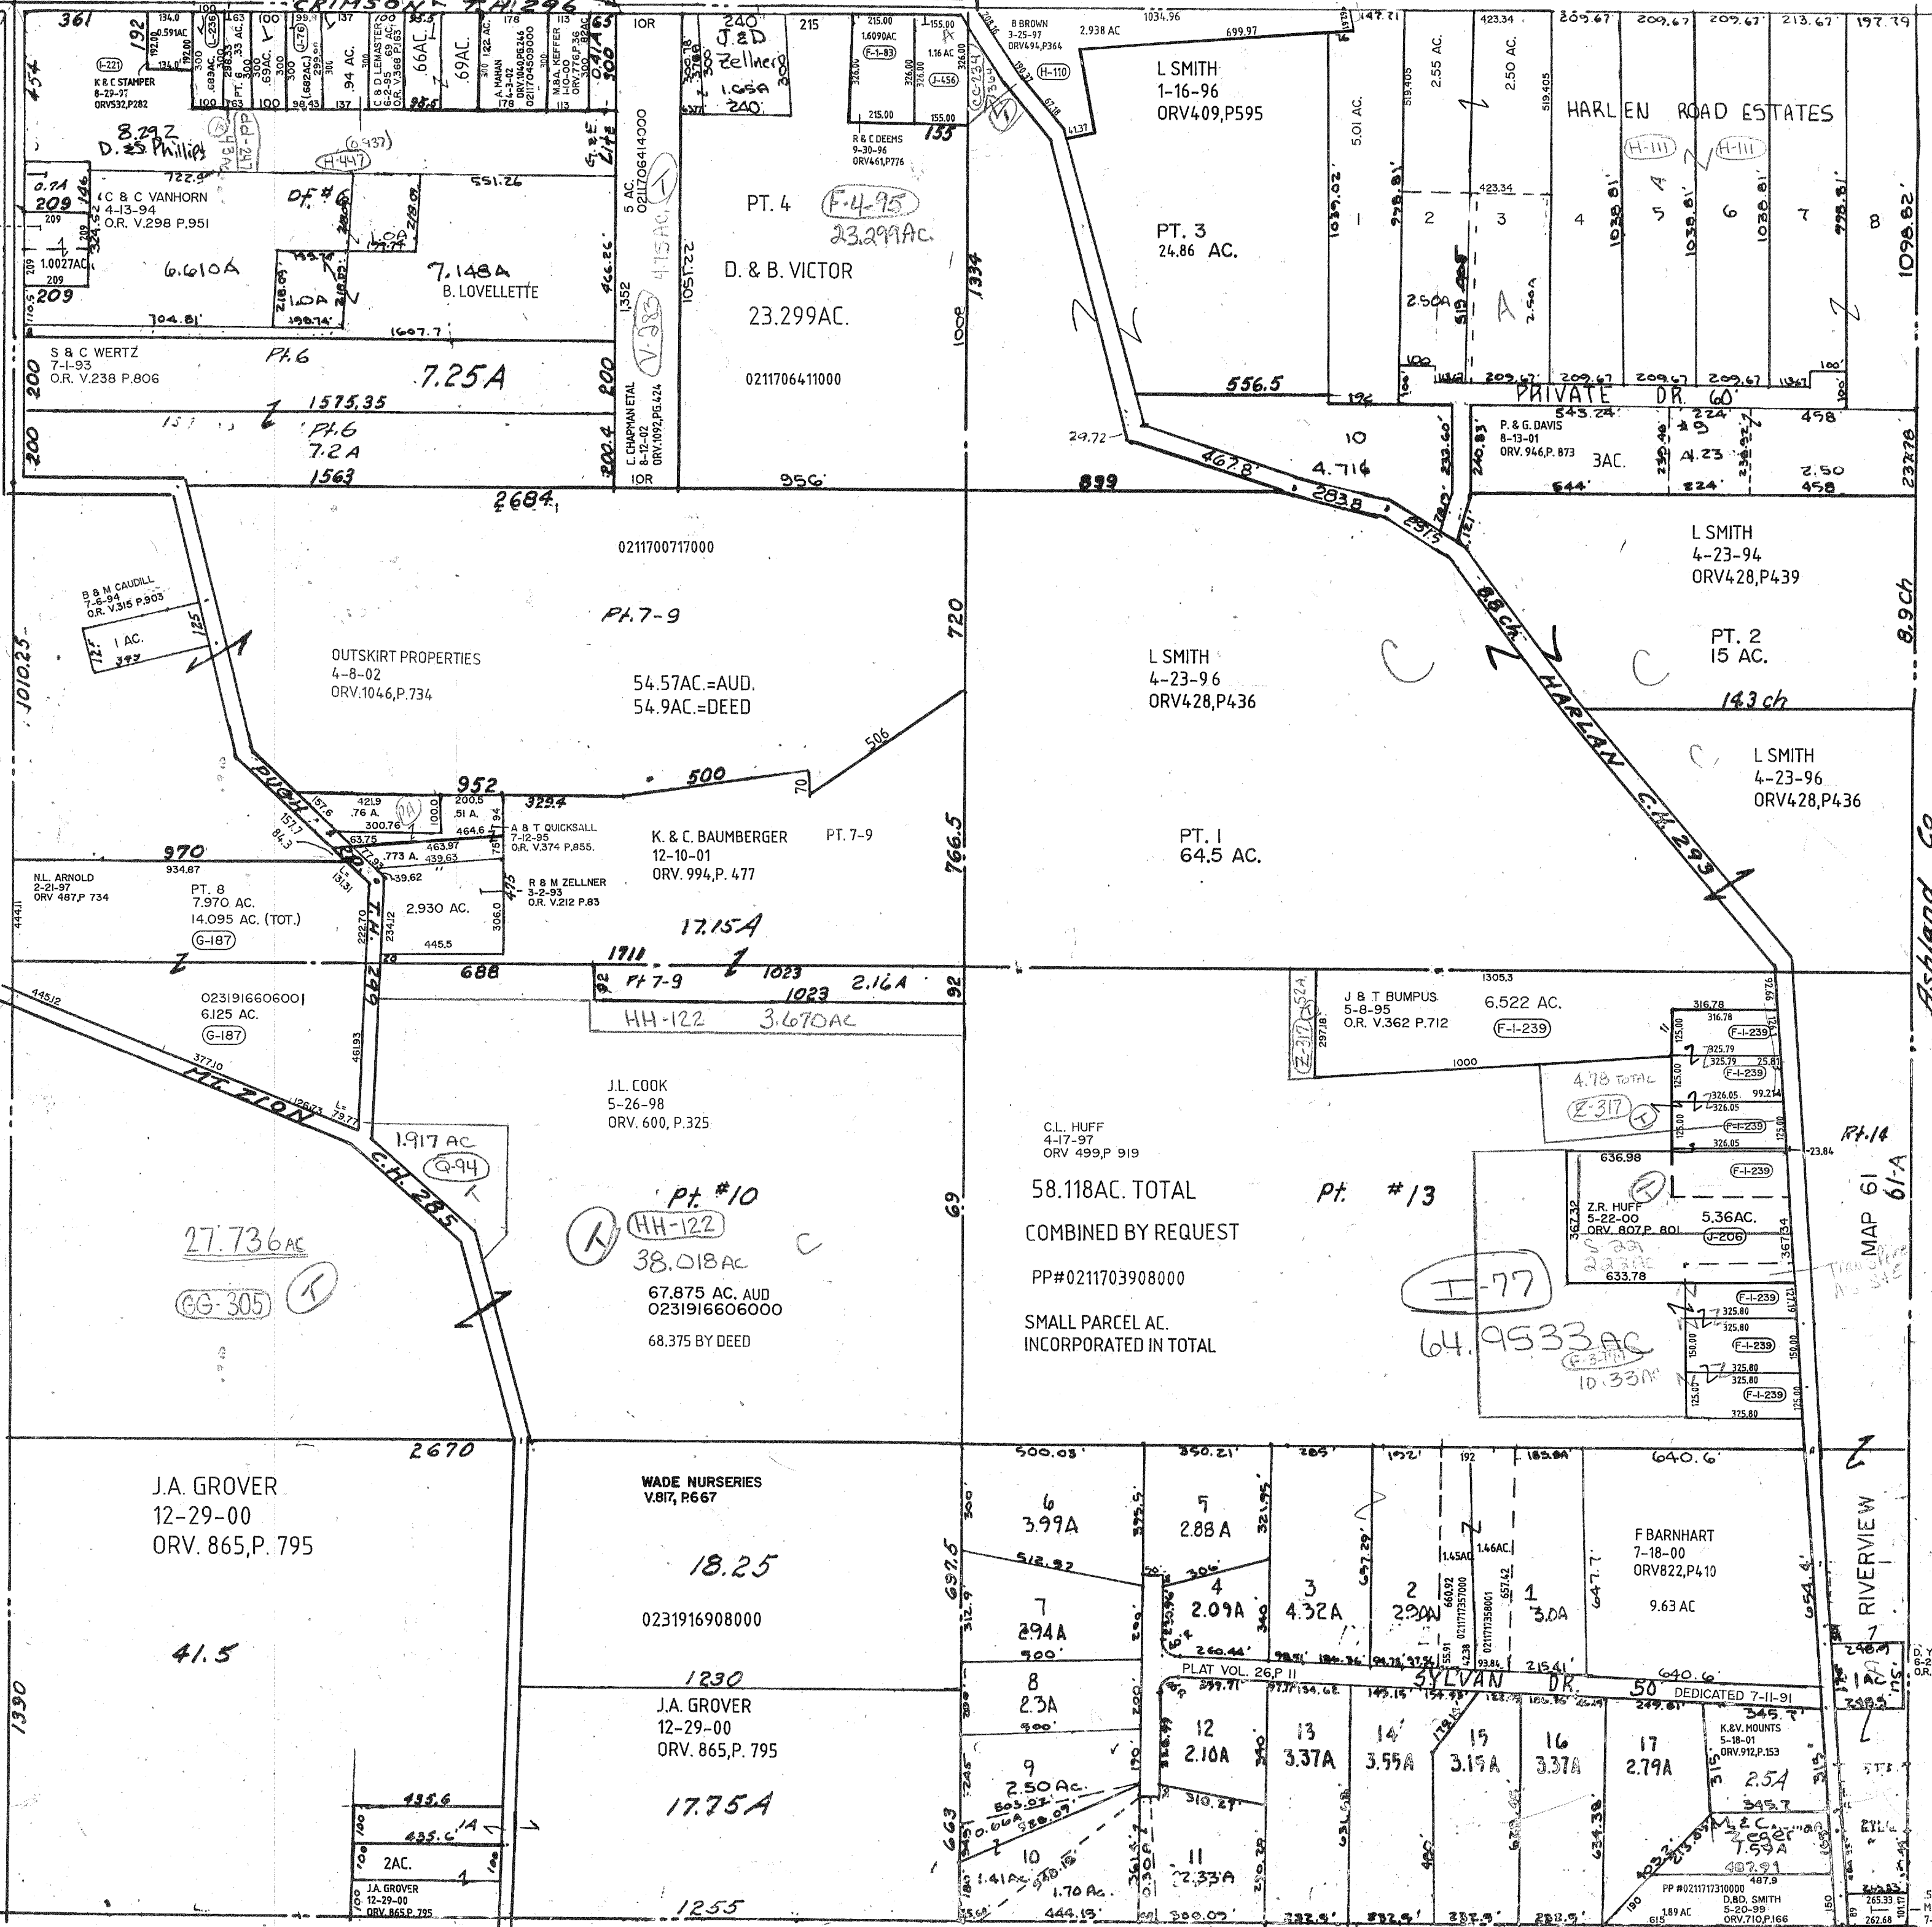

Ashtand Co.

RIVERVIEW

D. YBARRA  
8-24-94  
O.R. V.313 P.842

.55 AC  
M & M FOSTER  
7-10-00  
O.R. 820, P.346

HARLAN RD EST.  
PLAT VOL. 24, P. 84

Twp. 23-R.17

MIFFLIN TWP.  
10-4-02 SEC. 34