


- (A) J. & S. HALL 9-29-00 ORV. 841P. 450
- (B) W.J. CARPENTER-TERRY 9-1-00 ORV. 834P. 191 1016AC. (M-339)
- (C) M. & C. WENTZ 9-9-96 ORV. 457P. 217
- (D) J. & B. RIGGINS 6 C. & O. COLLINS 11 J. & B. RIGGINS 1 R. & B. RIDENOUR 1 J. & B. RIGGINS 1-16-01 ORV. 868P. 885 (F-2-274)
- (K) R. & C. CRAMER DV. 898P. 456 1AC. 0372804617000

E Plat Vol 31 P.37

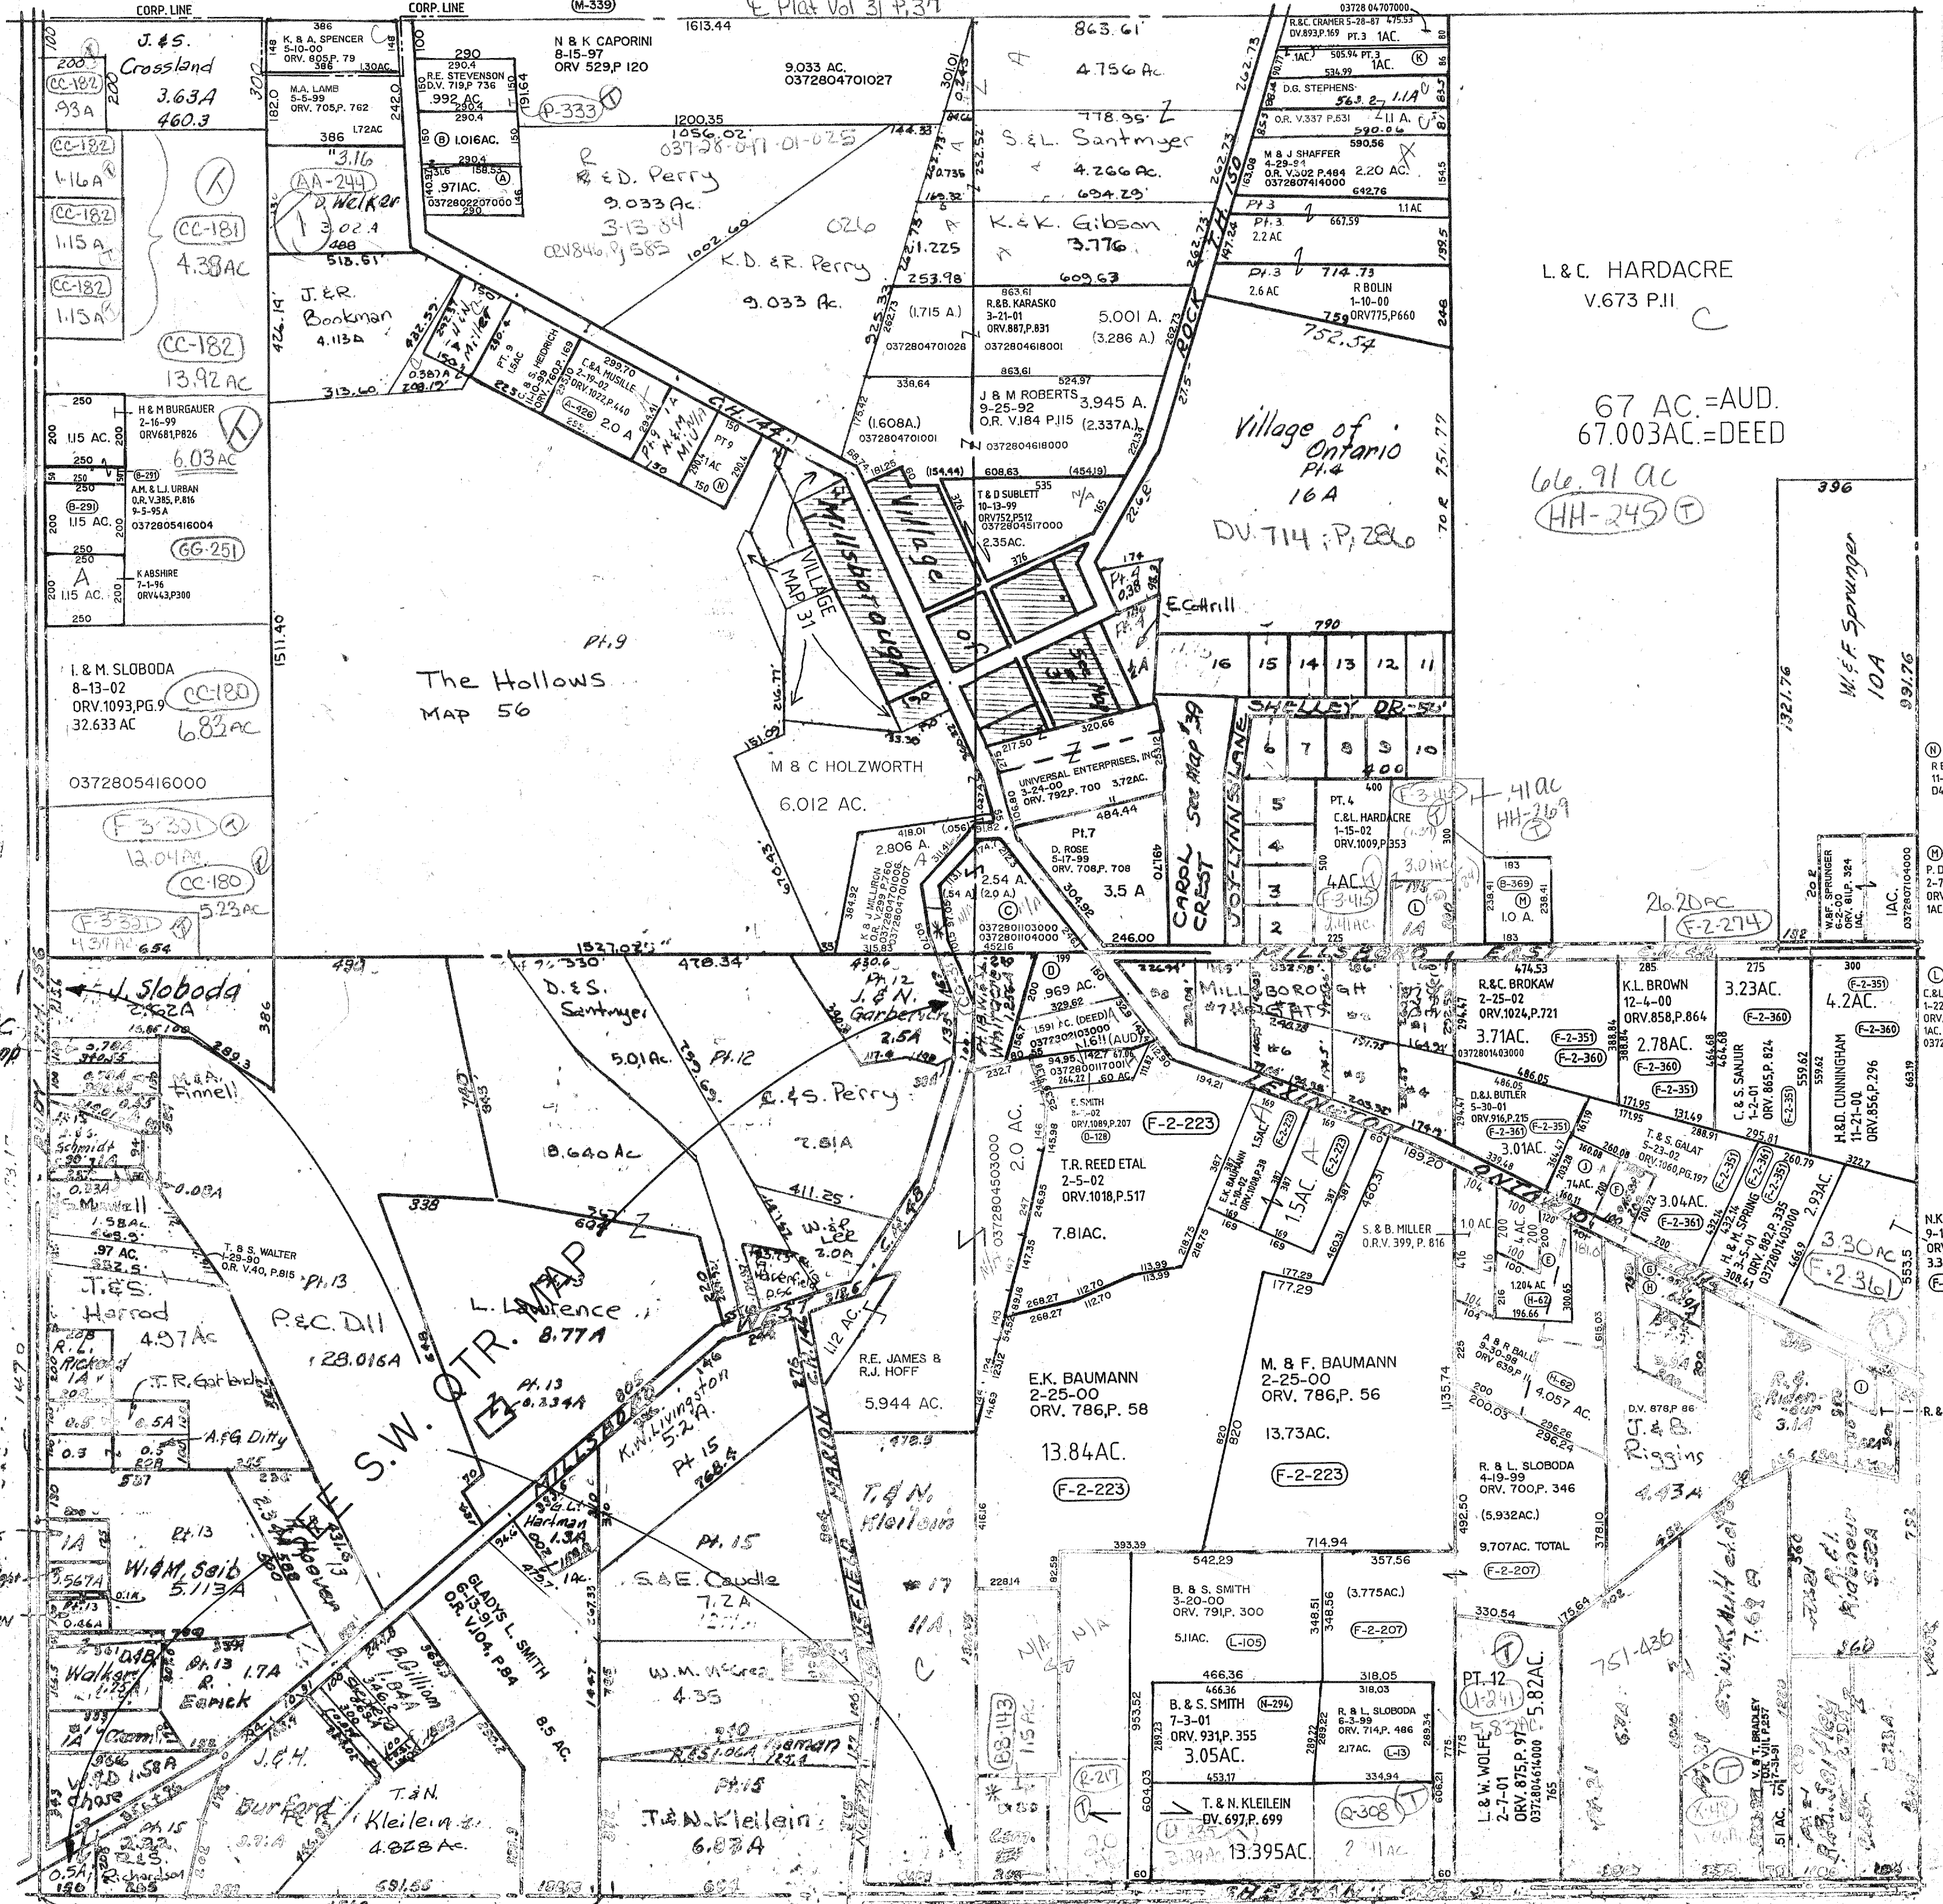

L. & C. HARDACRE V.673 P.II

67 AC.=AUD. 67.003AC.=DEED

66.91 AC (HH-245) T

The Hollows MAP 56

Village of Ontario Pt. 4 16A DU 714 P. 286

MILLSBORO HGT. PLAT VOL. 24, P. 157

SPRINGFIELD TWP, SEC. 28

G. & J. TEATERS 11-2-01 ORV. 978P. 171

R. & B. STEVENS 10-15-97 ORV. 543P. 303 989 AC. 0372804100301

Top. 21-P. 17

J. & C. Knapp

J. & P. Plow

R. BAUER 11-27-57 D146P. 585

P. DUFFNER 2-7-02 ORV. 1019P. 399 1AC.

C. & L. HARDACRE 1-22-02 ORV. 1011P. 545 1AC. 0372803010000

N.K. AULT 9-19-00 ORV. 838P. 385 3.3AC. (F-2-351)

R. & B. RIDENOUR

W. & F. Sprunger 10A 99.76

W. & F. Sprunger 10A 99.76

H. & D. CUNNINGHAM 11-21-00 ORV. 856P. 296 4.2AC. (F-2-360)

H. & D. CUNNINGHAM 11-21-00 ORV. 856P. 296 4.2AC. (F-2-360)

H. & D. CUNNINGHAM 11-21-00 ORV. 856P. 296 4.2AC. (F-2-360)

H. & D. CUNNINGHAM 11-21-00 ORV. 856P. 296 4.2AC. (F-2-360)