


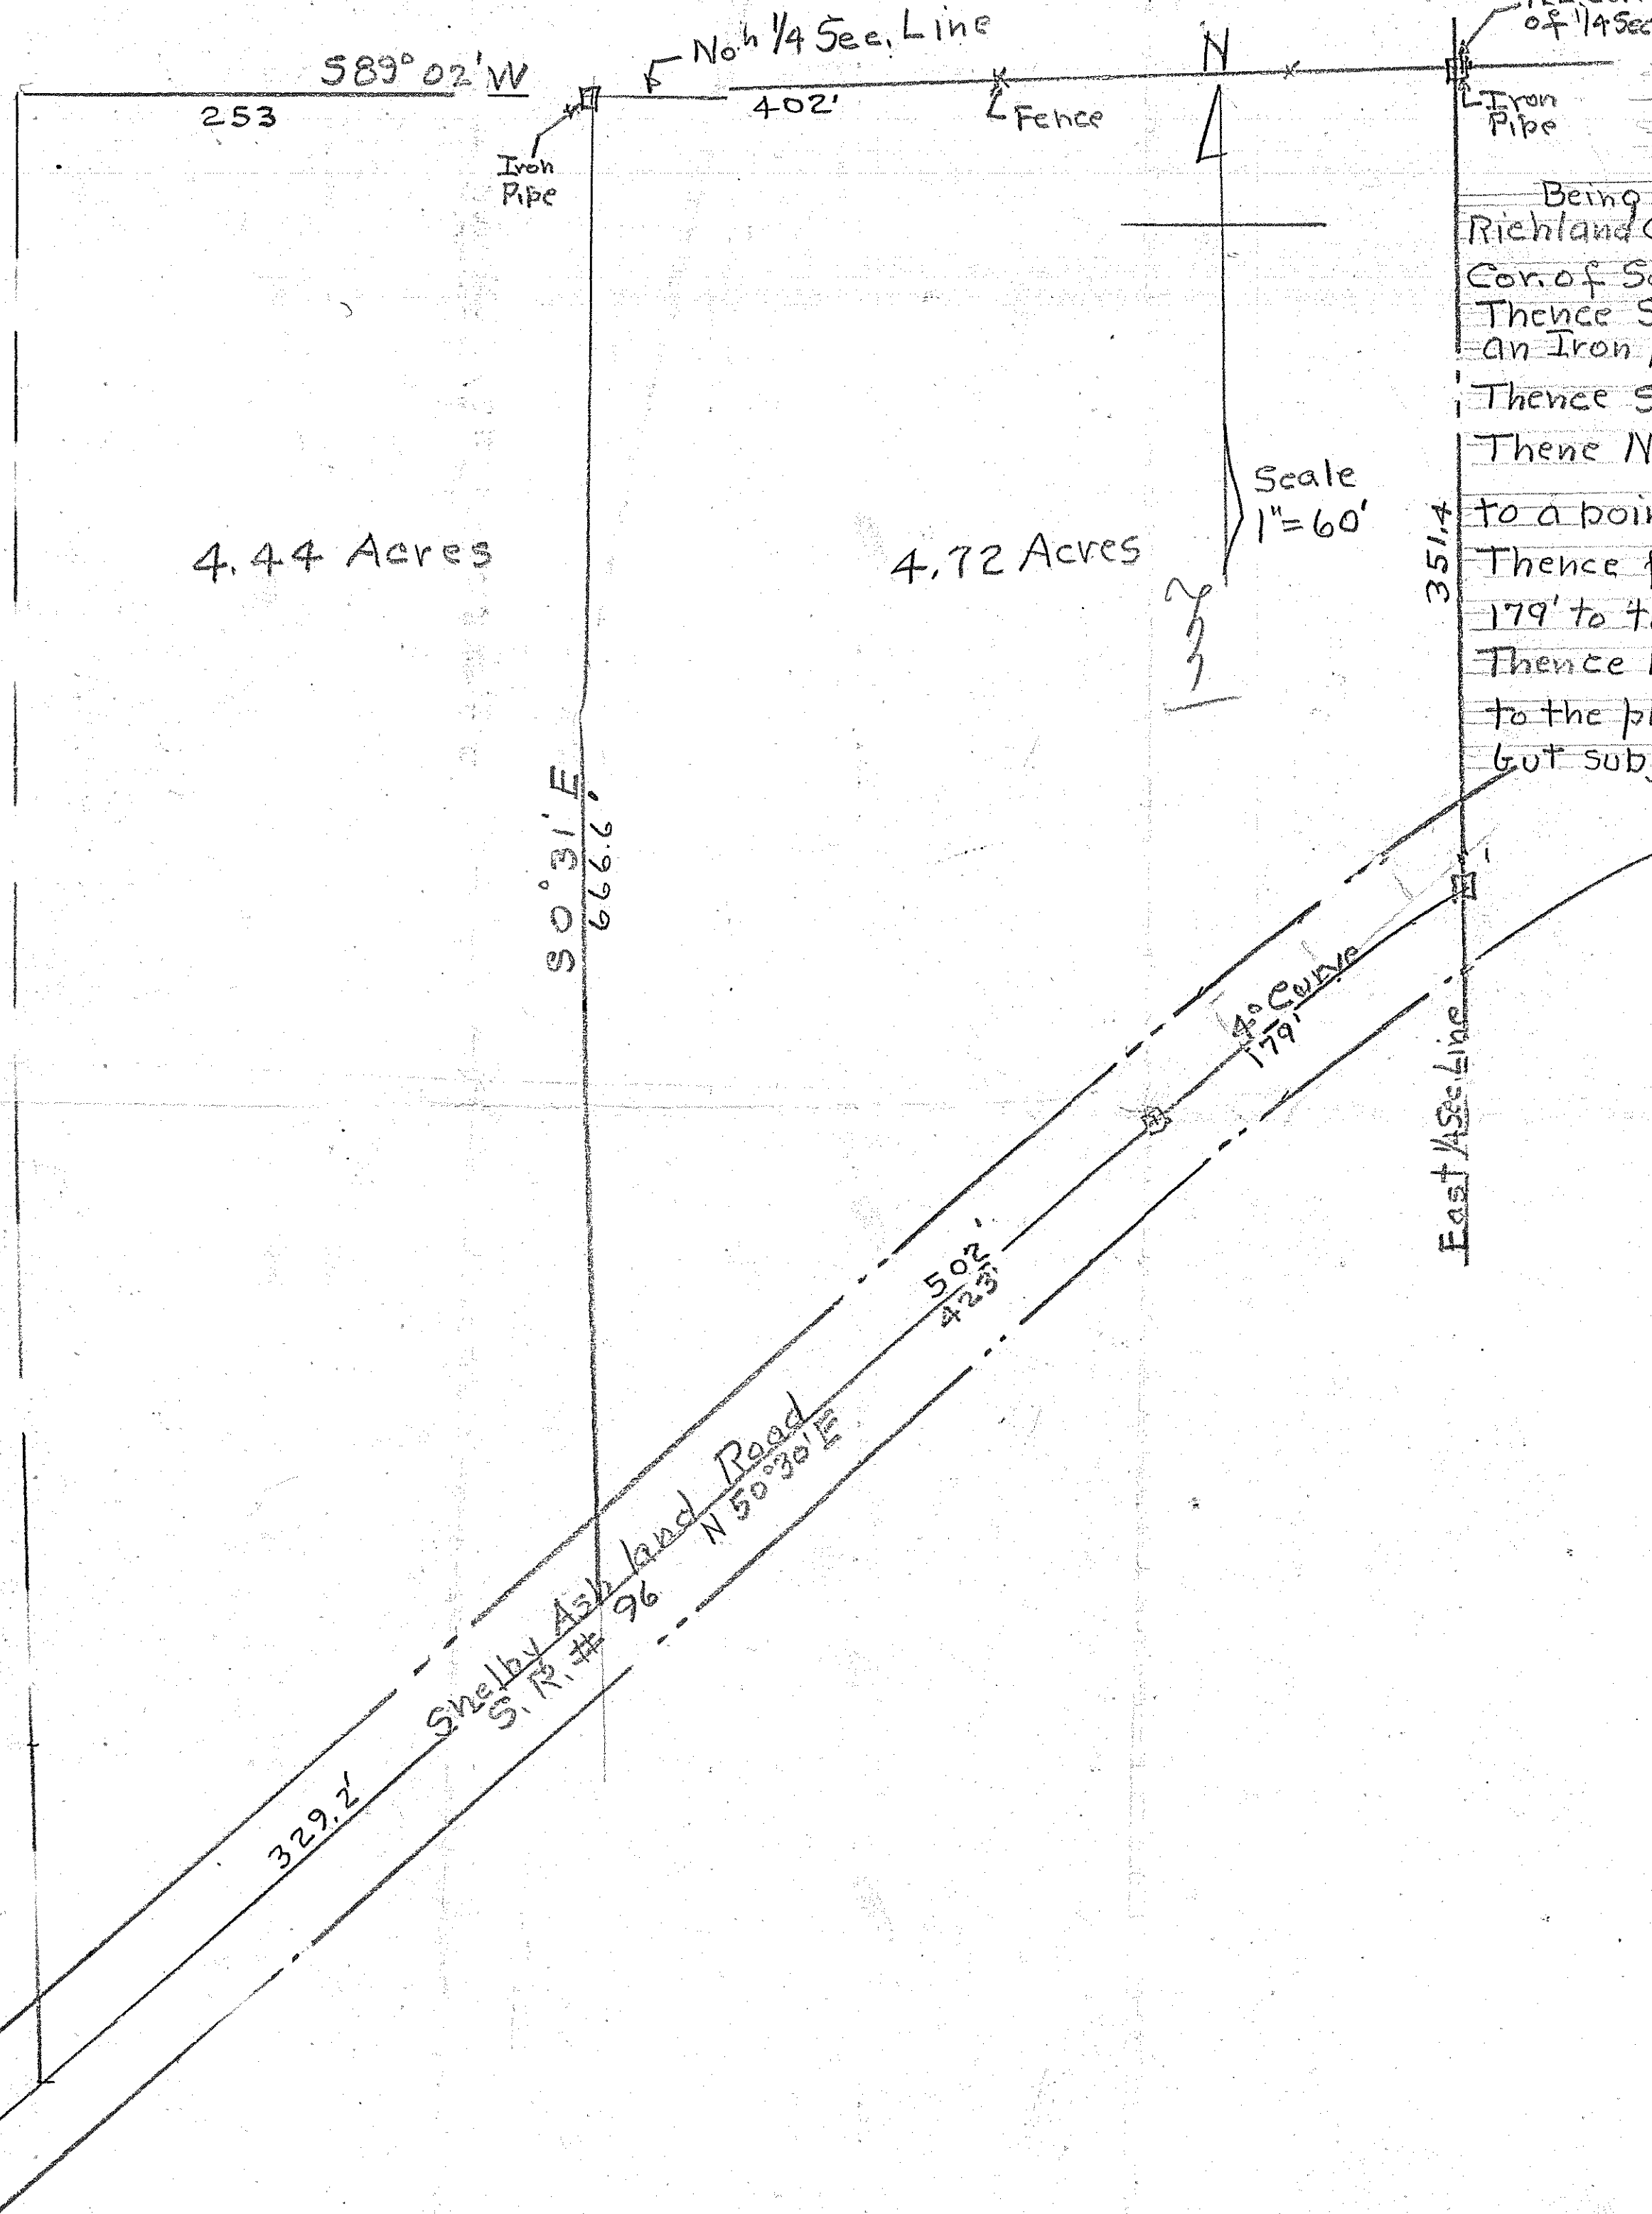

Survey for J.S. Dunlap S.E. 1/4 Sec. #1, Jackson Twp.

Being a part of the S.E. 1/4 of Sec. #1, Jackson Twp
Richland Co. Ohio & beginning for same at the N.E.
Cor. of Said 1/4 Section at an Iron Pipe;
Thence S 89° 02' W 402' along north 1/4 Sec. Line to
an Iron pipe;
Thence S 0° 31' E 666.6' to the Center of S.R. # 96
Thence N 50° 30' E 423' along & with center of S.R. # 96
to a point;
Thence following a 4° Curve along center line of S.R. # 96
179' to the inter section of East 1/4 Sec Line;
Thence Northerly along said East 1/4 Sec Line 351.4'
to the place of beginning & containing 4.72 Acres
but subject to all legal highways

H.C. Sword
8/16/51
Lic. Surv. # 933

Shelby Ashland Road
S.R. # 96