


Old Description
 H.B. Dinlam To John W. Milligan
 Rec. Vol. 105 Pg. 324. Sept. 5-1897
 Conveying Part of $W\frac{1}{2}$ of $SE\frac{1}{4}$ Sec. 19
 Madison Twp. Richland Co.
 Commencing at a point on the E. line of
 said Shortess farm in center of road, running
 thence South, 50 rods on said line, thence West
 50 rods, thence North 50 rods to center of
 road thence East 50 rods to place of beginning
 containing $15\frac{5}{8}$ acres.

New Description.
 Commencing at a point in the center of the
 Mansfield-Galion road (this point being in the
 exact center of the highway bridge across
 Toupy run and 83.7 ft W. of the intersection of
 center lines of said highway and B.T.O.R.R. track)
 on the East line of said Shortess farm running
 thence South 825 ft. to a stake on said Iron Pipe
 E. line thence $N 85^{\circ} 12' W$ 825 ft. to an
 iron pipe thence North 825 ft. to the center of
 the Mansfield Galion road thence $S-85^{\circ} 12' E$
 825 ft. to the place of beginning excepting
 for the B.T.O.R.R. right of way running through
 the East portion of above described Tract
 After excepting the B.T.O.R.R. right of way
 there remains in the Tract 14.68 Acres

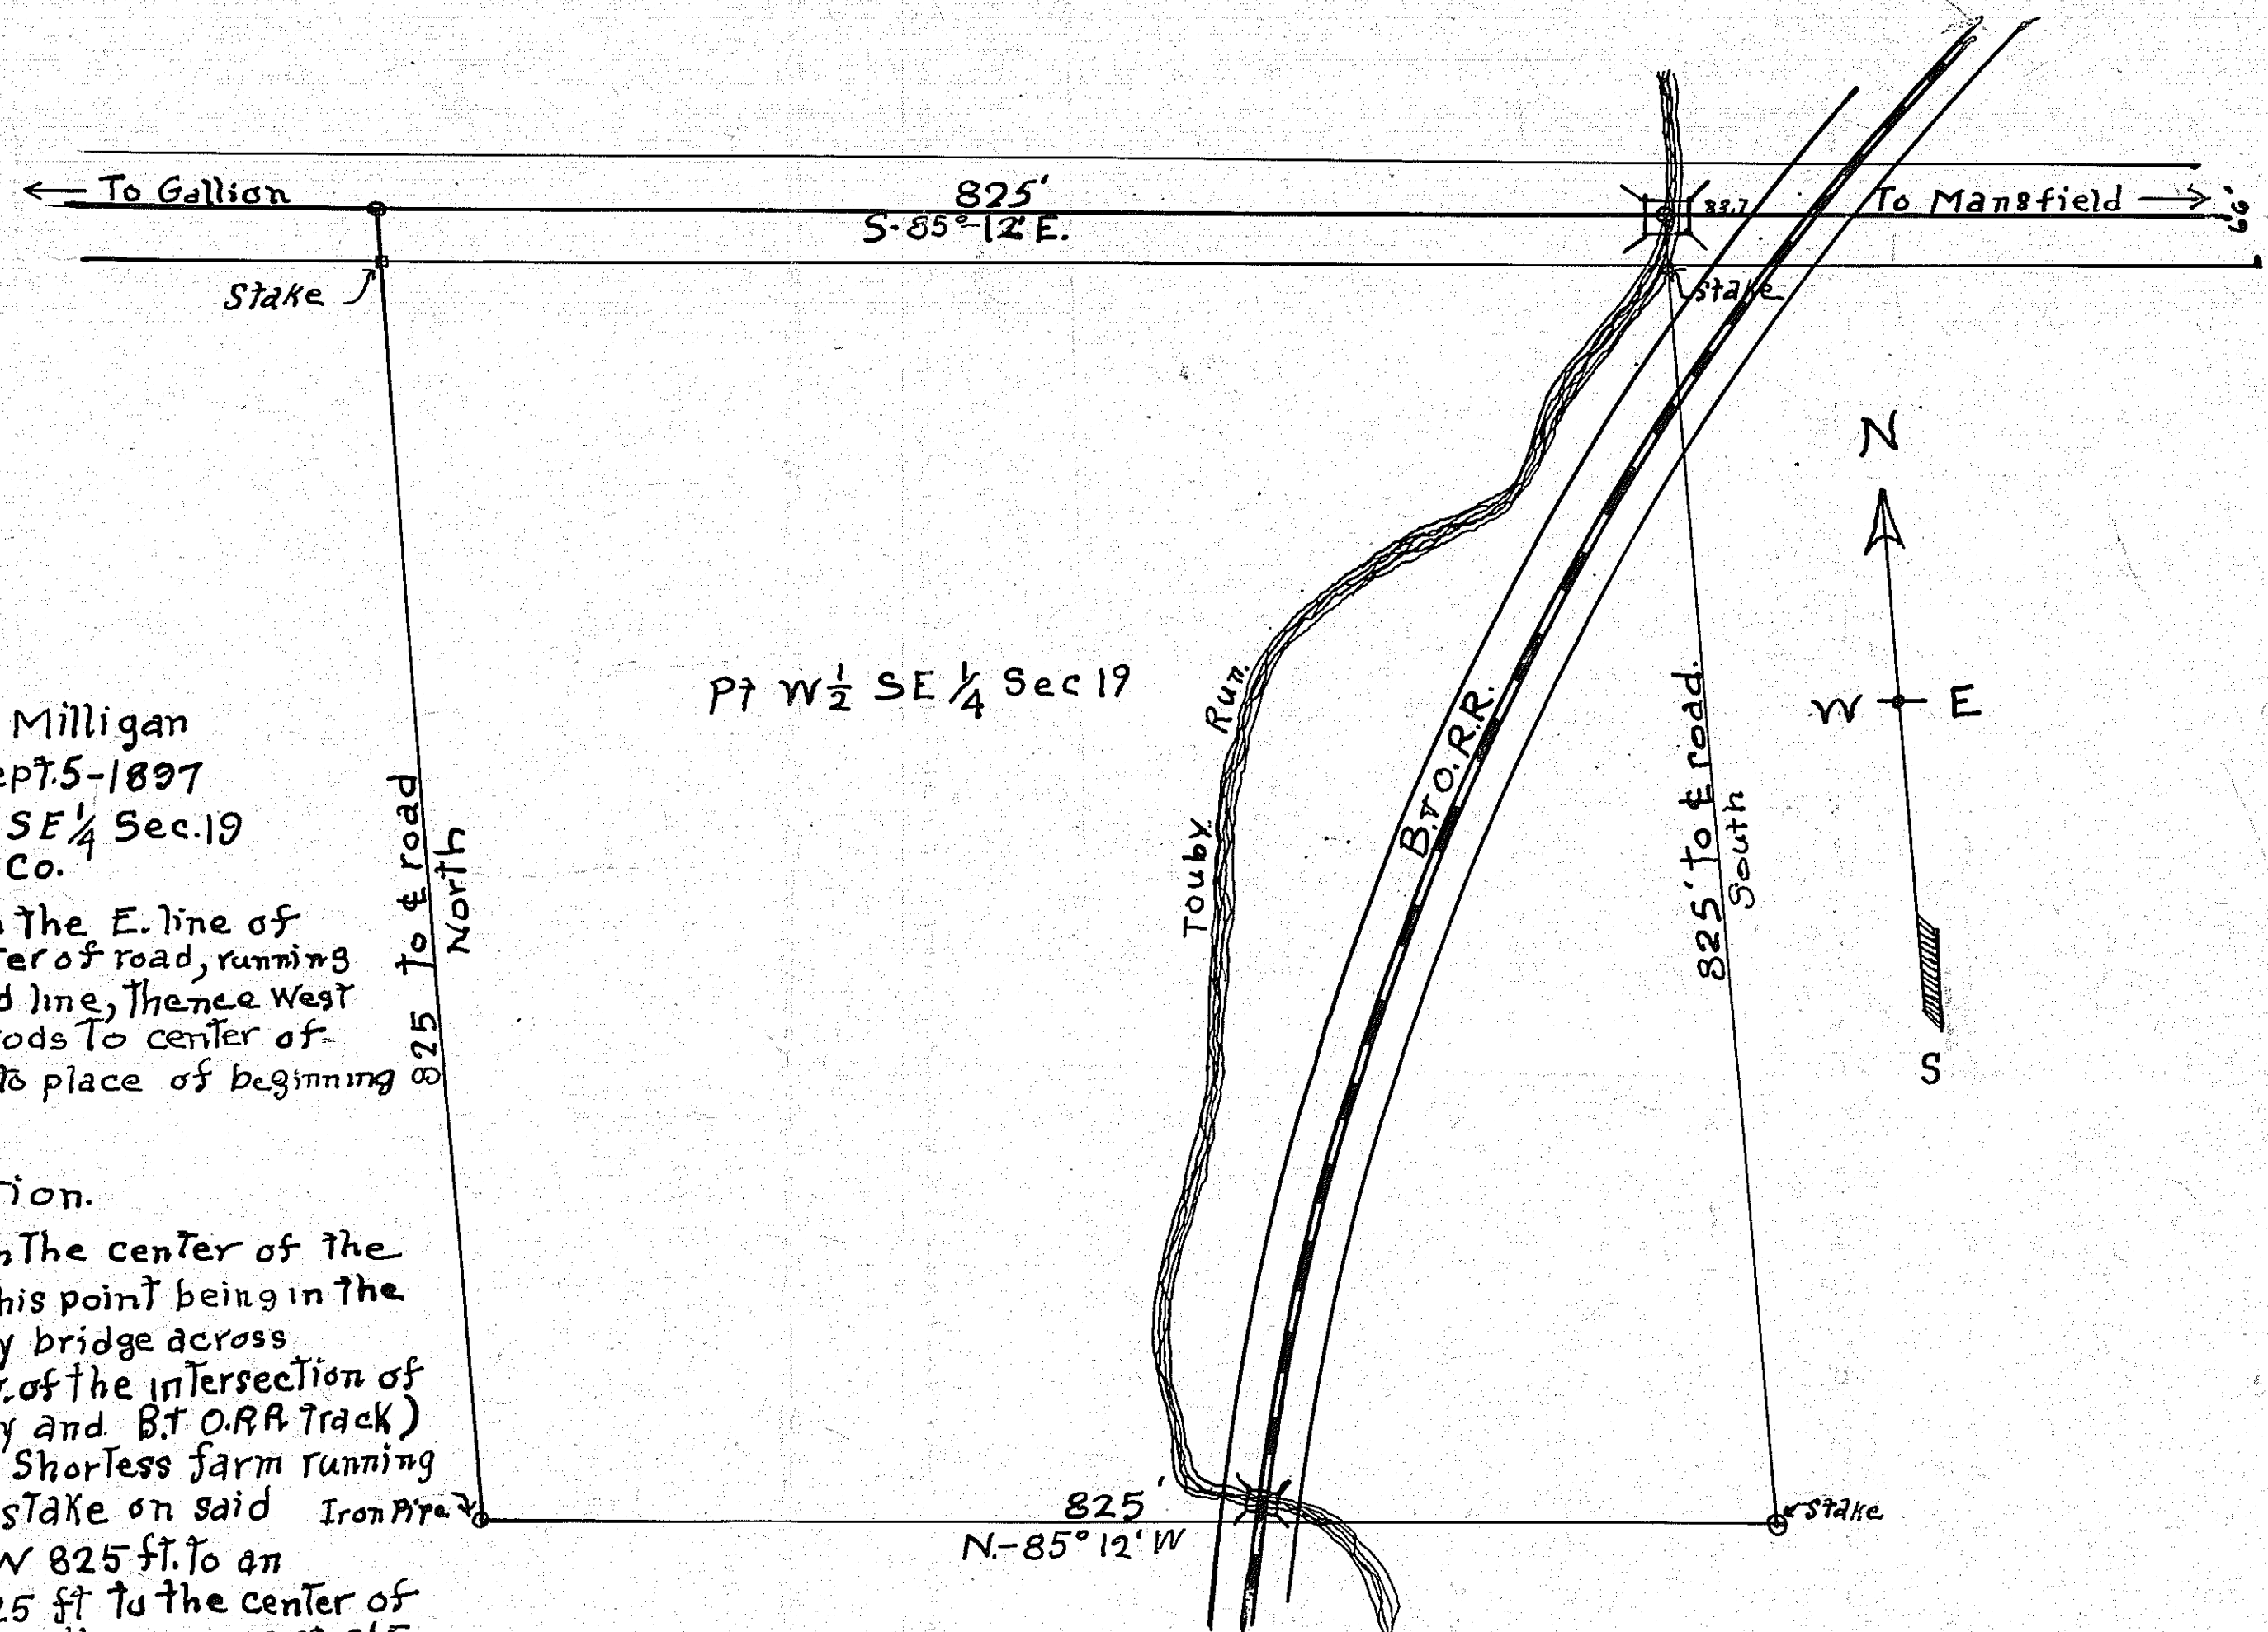

Mary Ann Shortess Survey
 Part of $W\frac{1}{2}$ of $SE\frac{1}{4}$ Sec 19
 Madison Twp
 Apr 29-1922
 H C Lynch

X 238

Madison Twp.