

NW COR. NW 1/4 SECTION 28

PETERSON RD. T.H. 295 N86°40'E





D. STONER
8.03 AC VOL 855 PG 1611

K & K HOCKENSMITH
5.13 AC VOL 655 PG 185D

C & M. SNYDER
2.24 AC VOL 1856 PG 127

D. LOOK
52.5161 AC VOL 876 PG 544

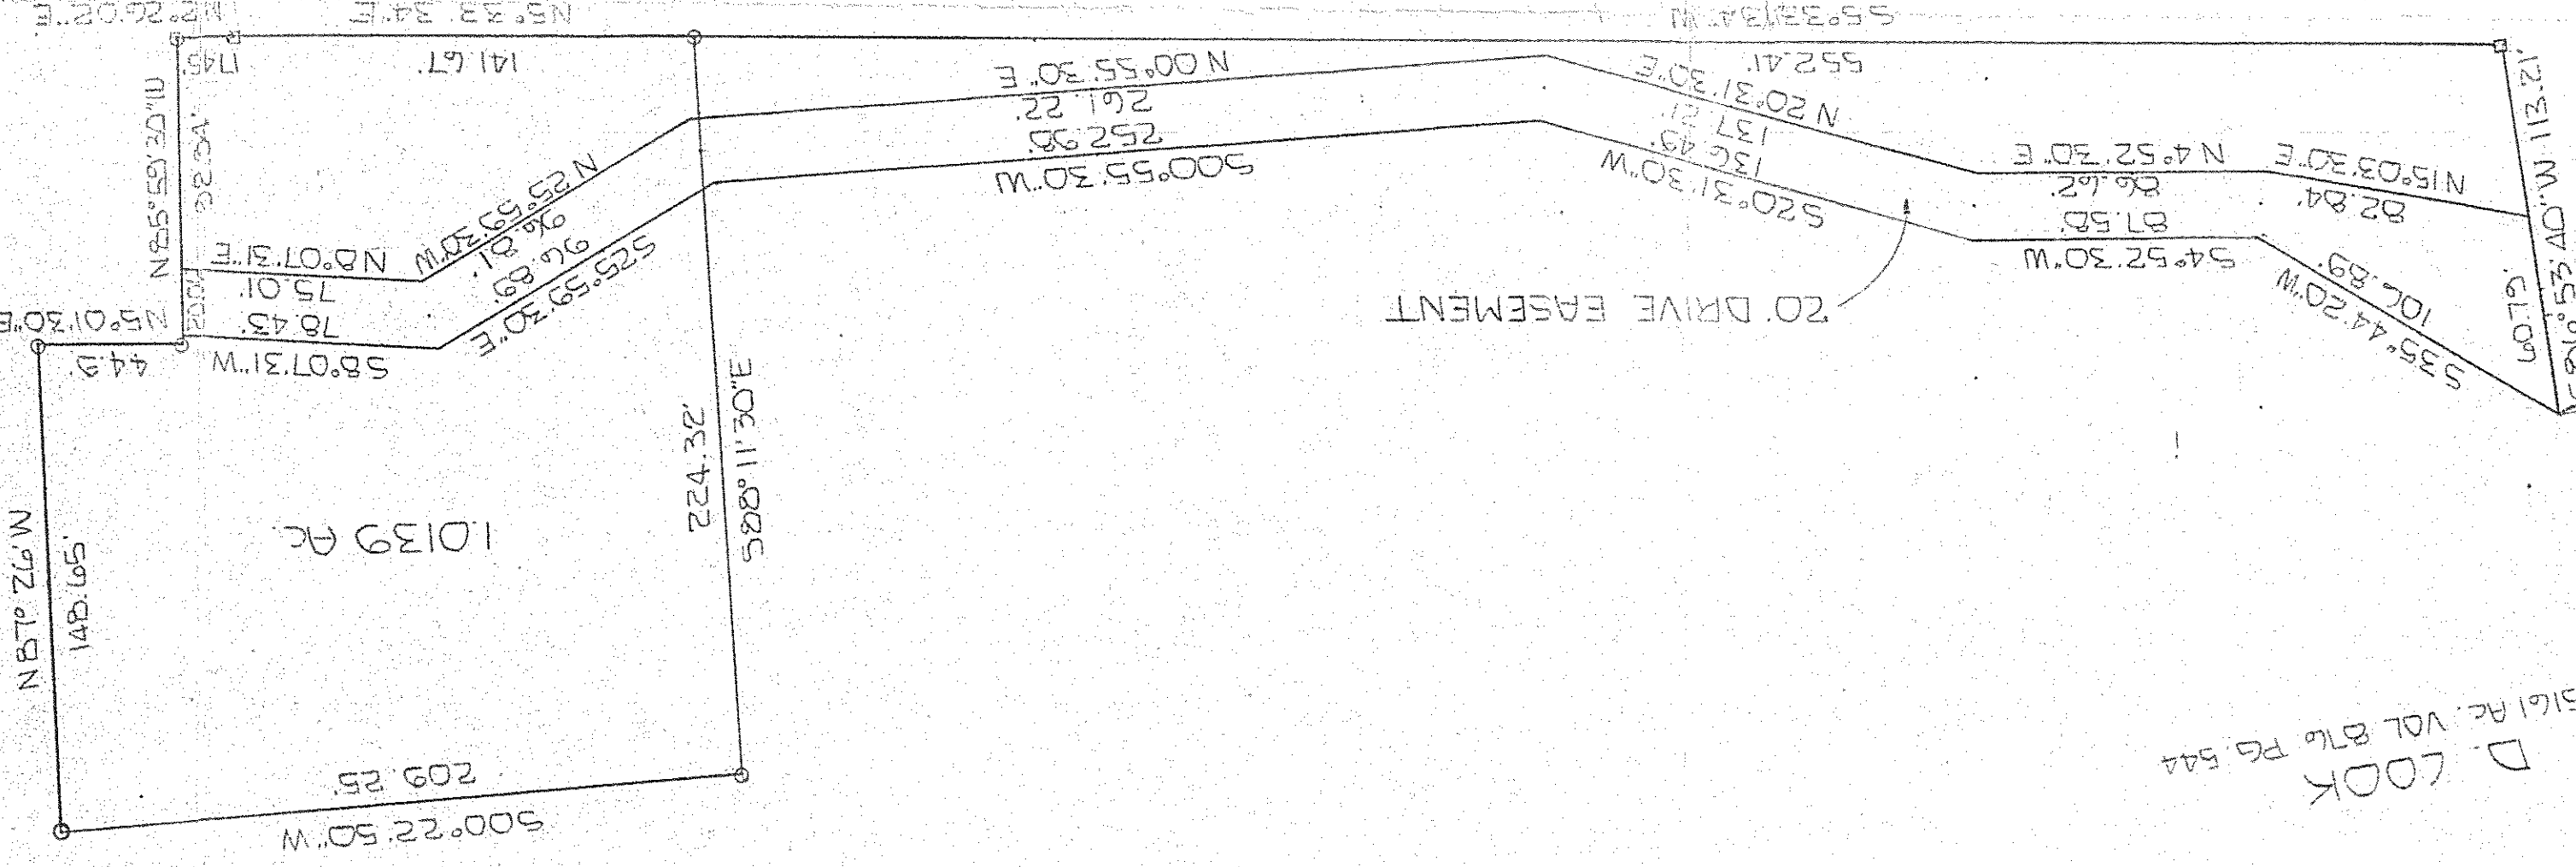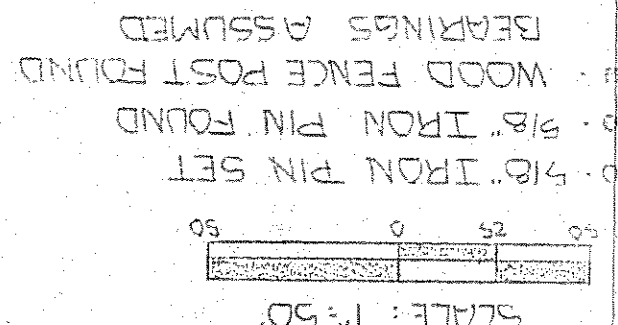

20' DRIVE EASEMENT

1.0139 AC

Surveyed by
LARRY G. BLUNK #6320

NO PLAT REQUIRED
Approved by the Richland County
Regional Planning Commission
DATE 6/11/86
DIRECTOR-SECRETARY

DATE	5-22-86
APPROVED BY	
DRAWING NUMBER	
SURVEY FOR: DALE LOOK	
REVISION	
SCALE	1\"/>
DRAWN BY	
RICHLAND COUNTY, OHIO	
TOWNSHIP 23, RANGE 11, MERIDIAN TOWNSHIP	
BEING PART OF THE NORTHWEST 1/4, SECTION 28,	