

Murray D. Shaffer
 Ed. R. Johnston
 Wm. F. Lichtenwatter
 Thomas J. Smith
 J. D. MacKinnon
 Surveyors & Engineers

SHIFFER, JOHNSTON, LICHTENWALTER & ASSOCIATES


SURVEYORS

1721 Logan Road
 MANSFIELD, OHIO 44907
 Telephone 419-756-3374

2585 Cleveland Road
 WOOSTER, OHIO 44691
 Telephone 216-345-6377

SURVEY FOR
VERN HARR

REPLY TO:

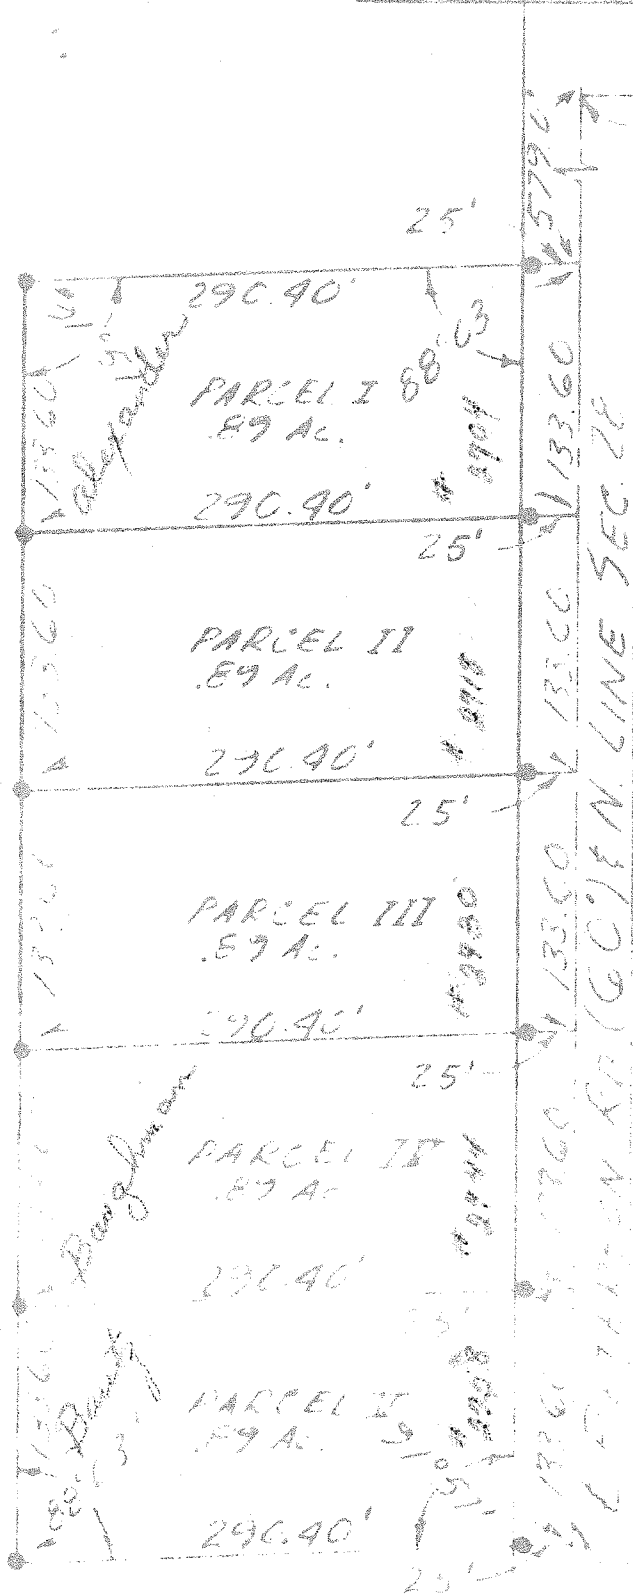

WOLF RD.
N.W. COR NW 1/4 SEC 28

DATE 4-24-73
 SCALE 1"=100'
 • = I. P. SET

PT. OF THE NW 1/4 SEC. 28
 TWP. 23, R. 17, MIFFLIN
 TWP. RICHLAND CO. OHIO

Arthur W. Van Valker
 ARTHUR W. VAN VALKER
 REG. SURVEYOR #4722