


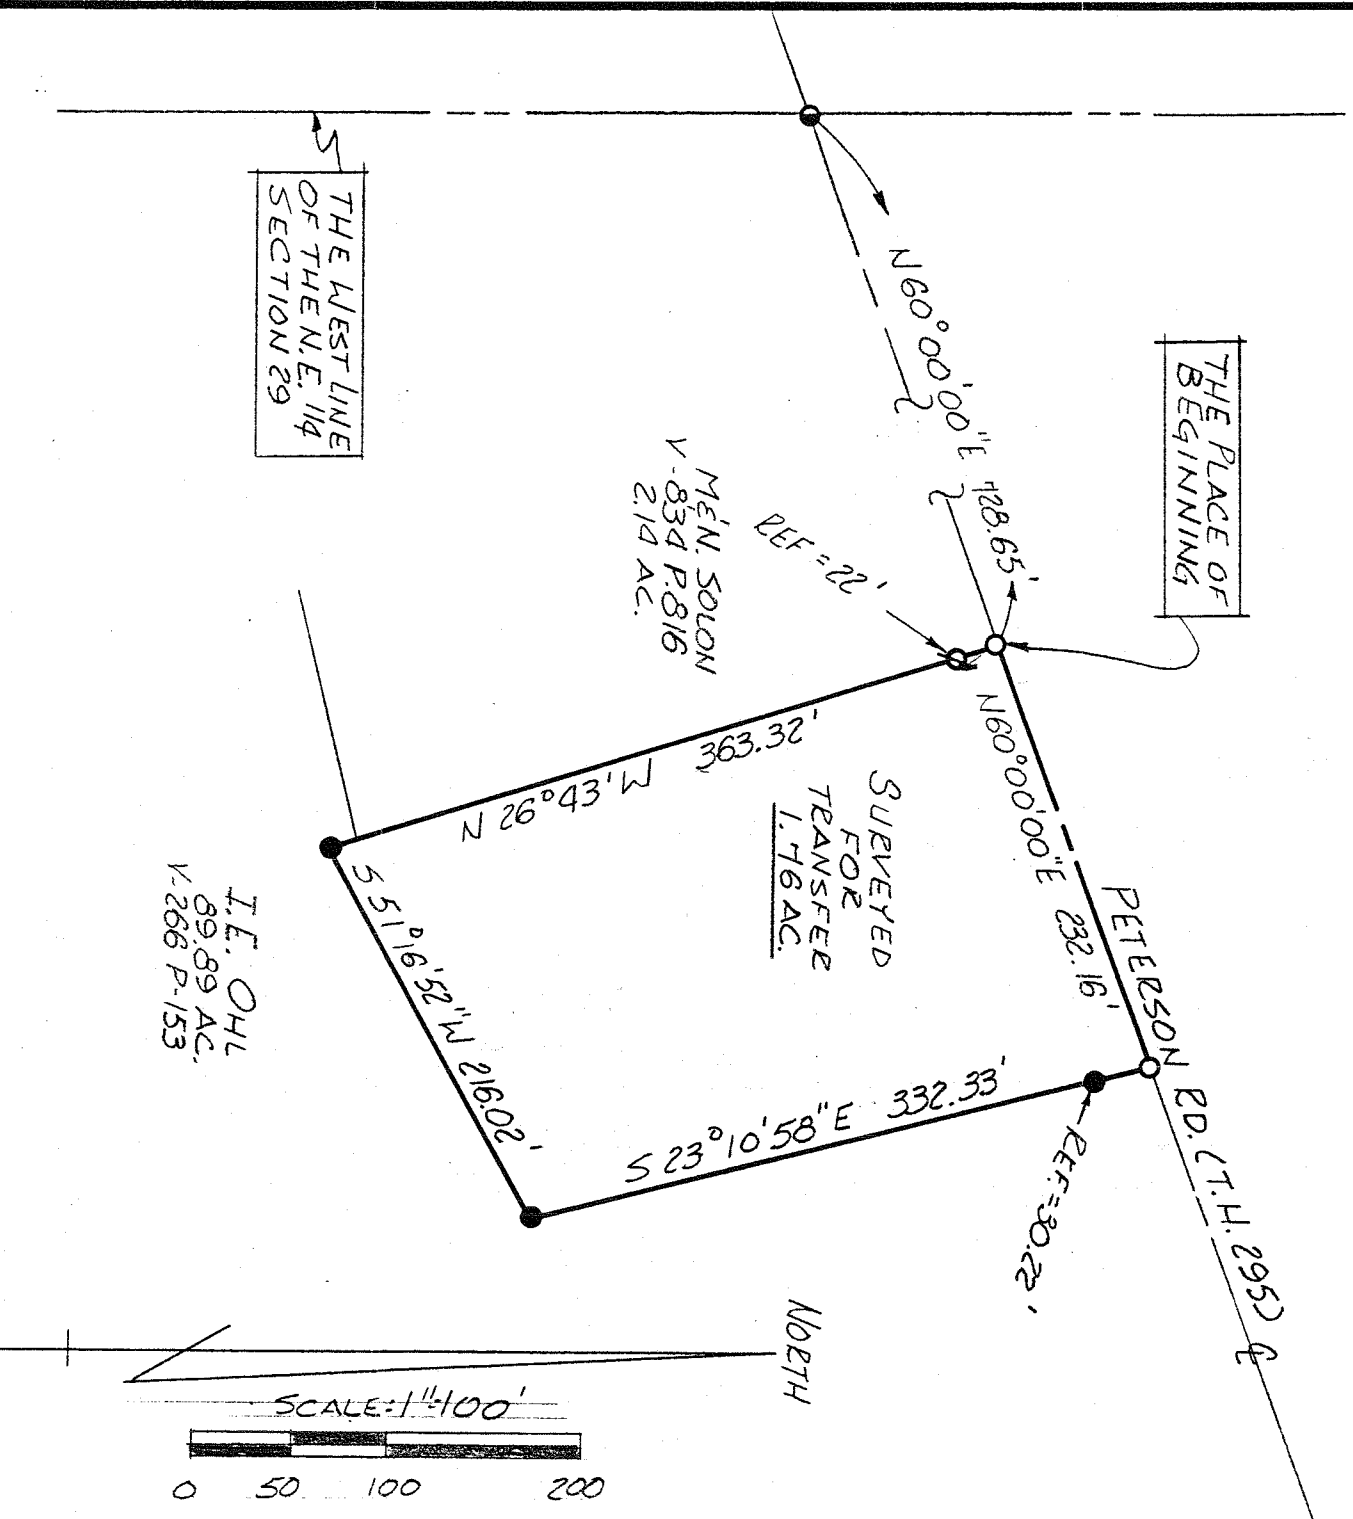

BEARINGS ARE BASED ON DEED VOL. 834 P. 816

DRA INITIAL DATE 6/6/90
TRANSFER APPROVED
FREEMAN J. SWANK
RICHLAND CO. AUDITOR

APPROVED
TAX MAP OFFICE
E.A.V. DATE 6/6/90
INITIAL

- Ø IRON PINS FOUND
- R.R. SPIKE FOUND
- R.R. SPIKE SET
- 5/8" Ø REINFORCING RODS WITH I.D. CAPS "SEILER #6869" SET.

Douglas C. Seiler 6/6/90
SURVEY BY: DOUGLAS C. SEILER
E.A.V. SURVEYOR #6869
52 1/2 NORTH MAIN ST.
MANSFIELD, OHIO
525-3644

SURVEY PLAT FOR PROPERTY TRANSFER			
IRWIN E. OHL			
PT. N.E. 1/4 SECTION 29 T-23, R-17			
MIFFLIN TOWNSHIP			
RICHLAND COUNTY, OHIO			
DATE: JUNE 6/1990	SCALE: 1"=100'		
DRAWN, N.E.: 902378	DRAWN, B.Y.: JAA		