

The Place of Beginning
The NW Cor. of the NE
Quarter of Section 29


Stone

N 37° 08' W. 650.3'

Iron Pin

N 34° 32' 30" W. 885.8'

I. Ohl
131.19 Acres

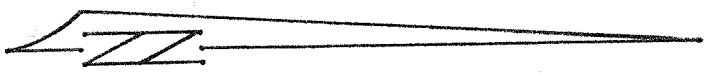

T. H. 195

Iron Pin
railroad

R.R. Spike

Surveyed for Transfer
18.46 Acres

1035.2' Road

N 160° E
Peter SDN

R. & T. Roose
2.28 Acres

R.R. Spike

5.0° 03' 20" W. 1765.7'
The West line of the NE 1/4 of Sec. 29

I. Ohl
59 2/3 Acres

- Indicates property corners of this survey
- Indicates found an iron pin

Survey Plot for Property Transfer

Irwin Ohl

Pt. Northeast Quarter of Section 29
Hittlin Township
Richland County, Ohio

Date: May 25, 1976 Scale: 1" = 200'

Drawing No.: 761243 Drawn By: HDB.

Survey By: Justin A. Seiler
Registered Surveyor # 4421

