


SURVEY PLAT
PT. NW QTR. SECTION 11
TROY TOWNSHIP (T. 20, R. 19)
RICHLAND COUNTY, OHIO
FOR: T. HALEY
DEED REF. VOL. 759 PG. 398

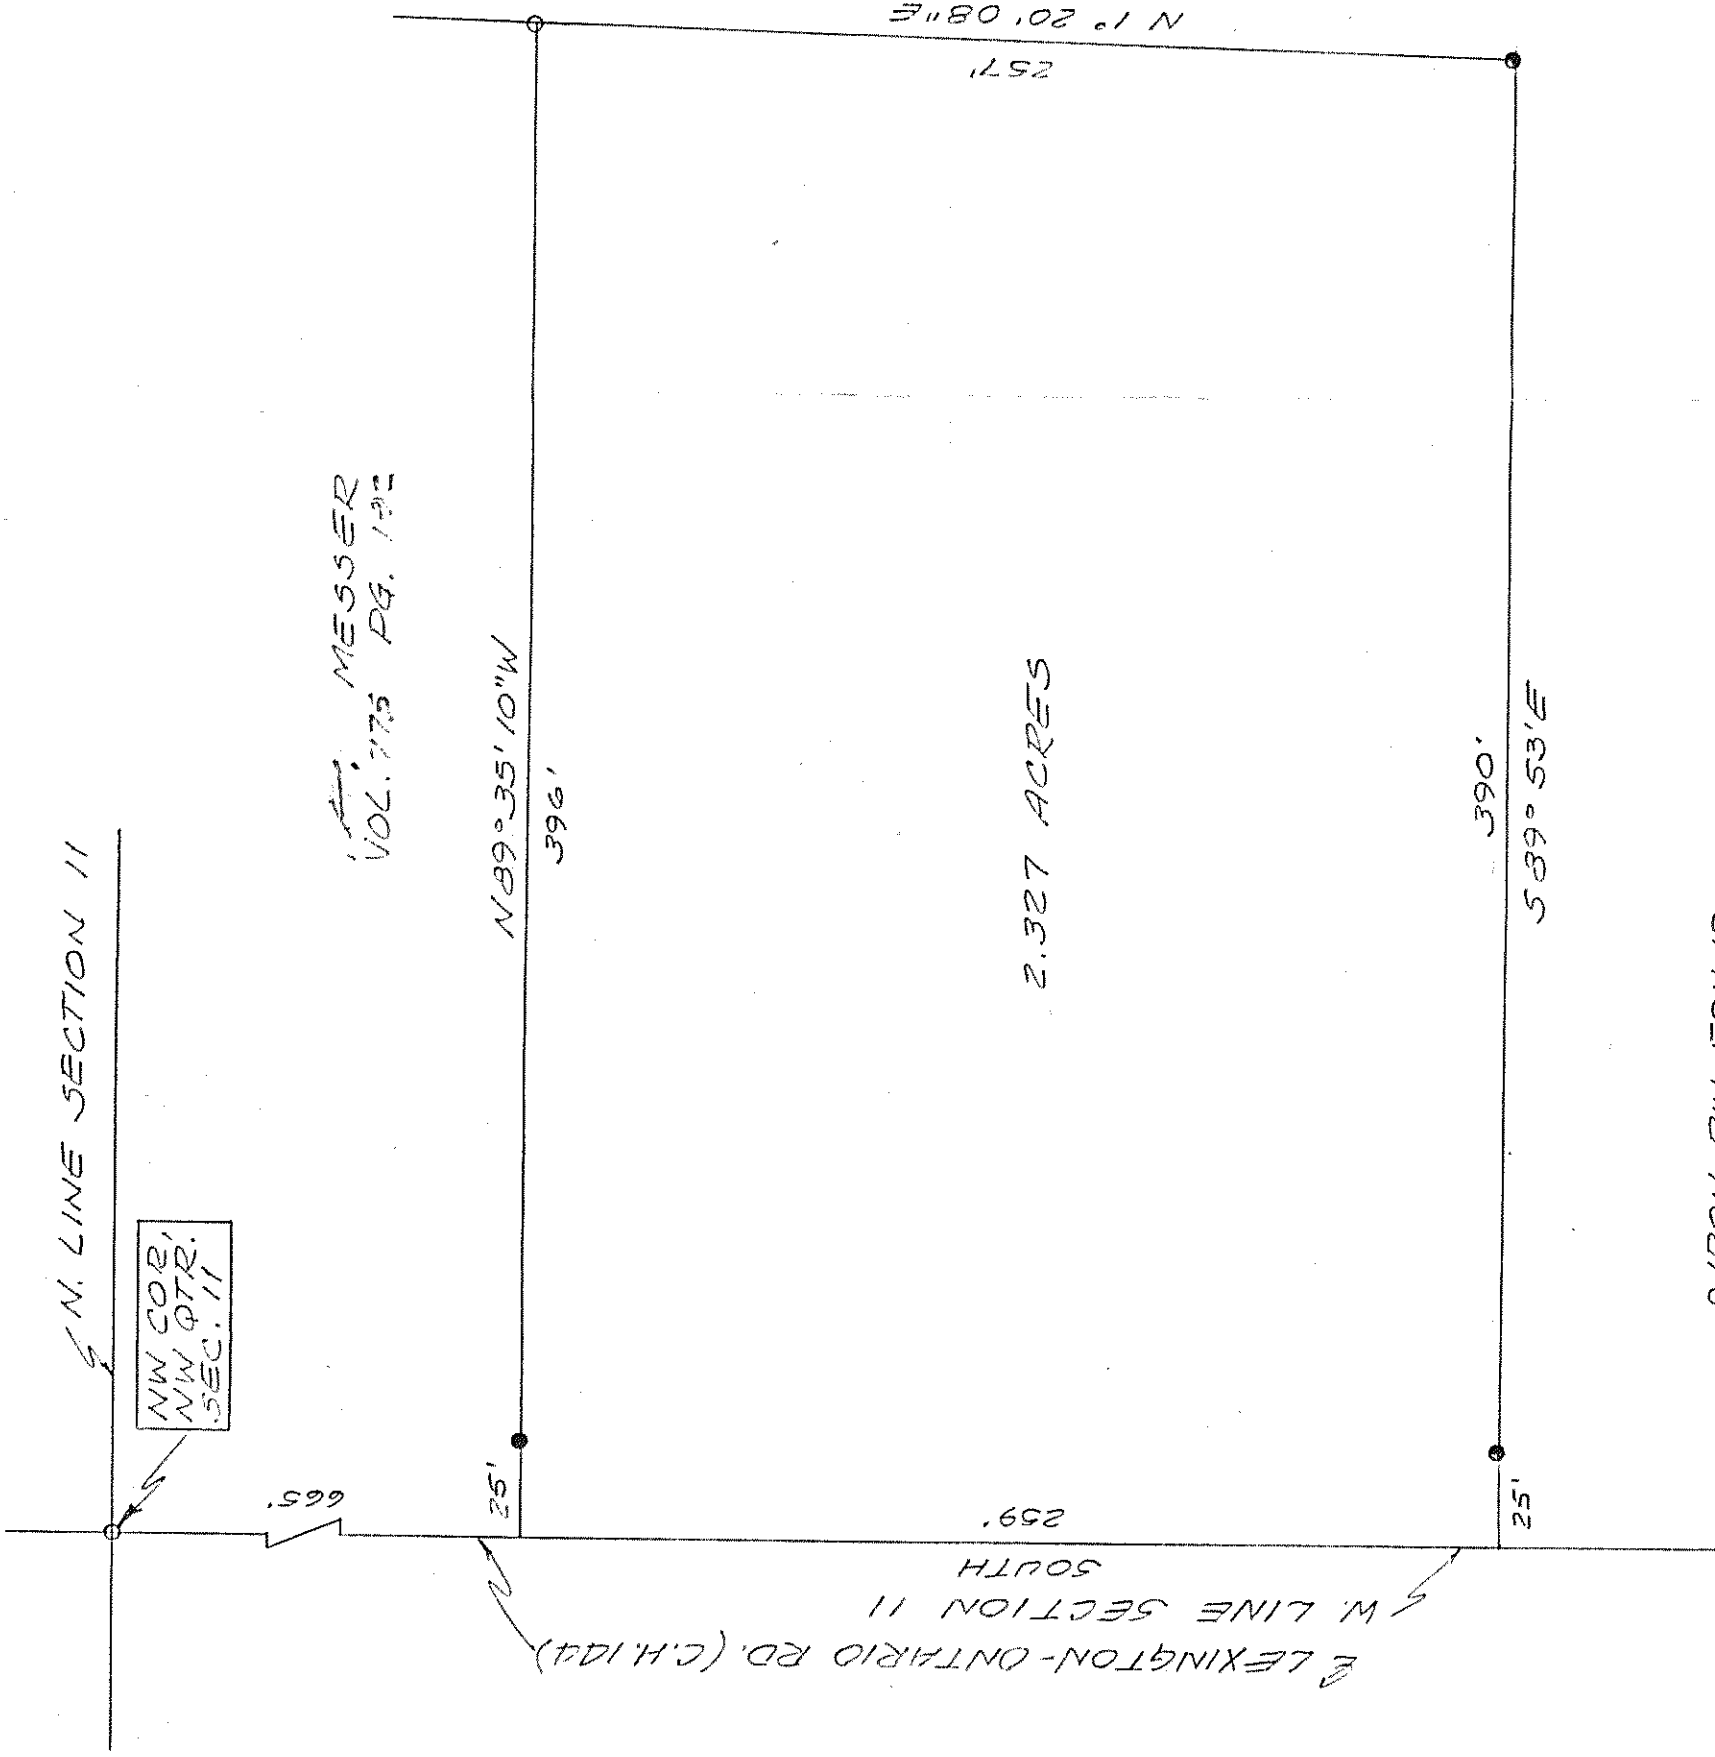


BEARINGS ARE FROM
AN ASSUMED MERIDIAN
AND ARE FOR THE PURPOSE
OF ANGULAR MEASUREMENT
ONLY.

APPROVED
TAX MAP OFFICE

INITIAL T.H. DATE 10/25/89

T. HALEY
VOL. 759 PG. 398

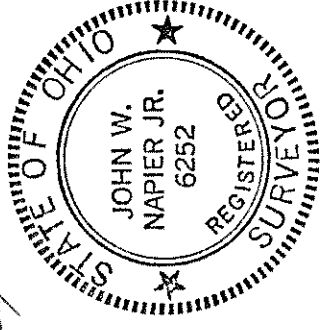

PREPARED BY:

John W. Napier Jr. 10/25/89
JOHN W. NAPIER, JR.
REG. SURVEYOR, NO. 6252

0 1/2" IRON PIN FOUND
5/8" IRON PIN SET
WITH CAP # 6252