

V. Frush

N 72° 09' 30" E →  
439.2'

150.0'  
↓ S 55° 50' E


1.18 acres, more or less

358.8'  
← S 76° 10' W

M. Young

City of Mansfield

Lex. Ontario Rd.

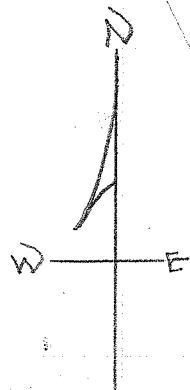

Land Parcel for Transfer

YOUNG to FRUSH



NW 1/4 Sec. 11 T 20 R 19

Troy Township

Scale: 1" = 50'

June 1954

SURVEY PLAT  
PT. NW QTR. SECTION 11  
TROY TOWNSHIP (T-20, R-19)  
RICHLAND COUNTY, OHIO  
FOR: T. HALEY  
DEED REF: VOL. 759 PG. 398

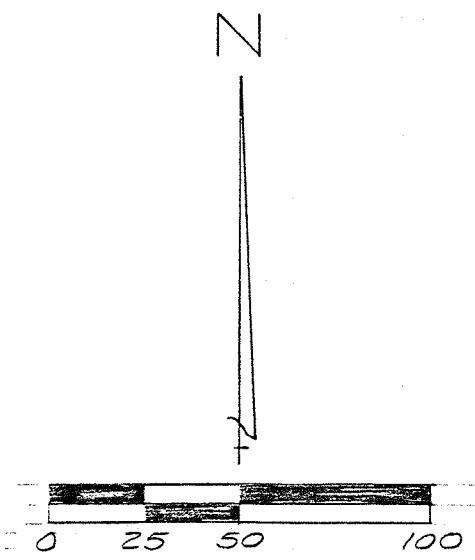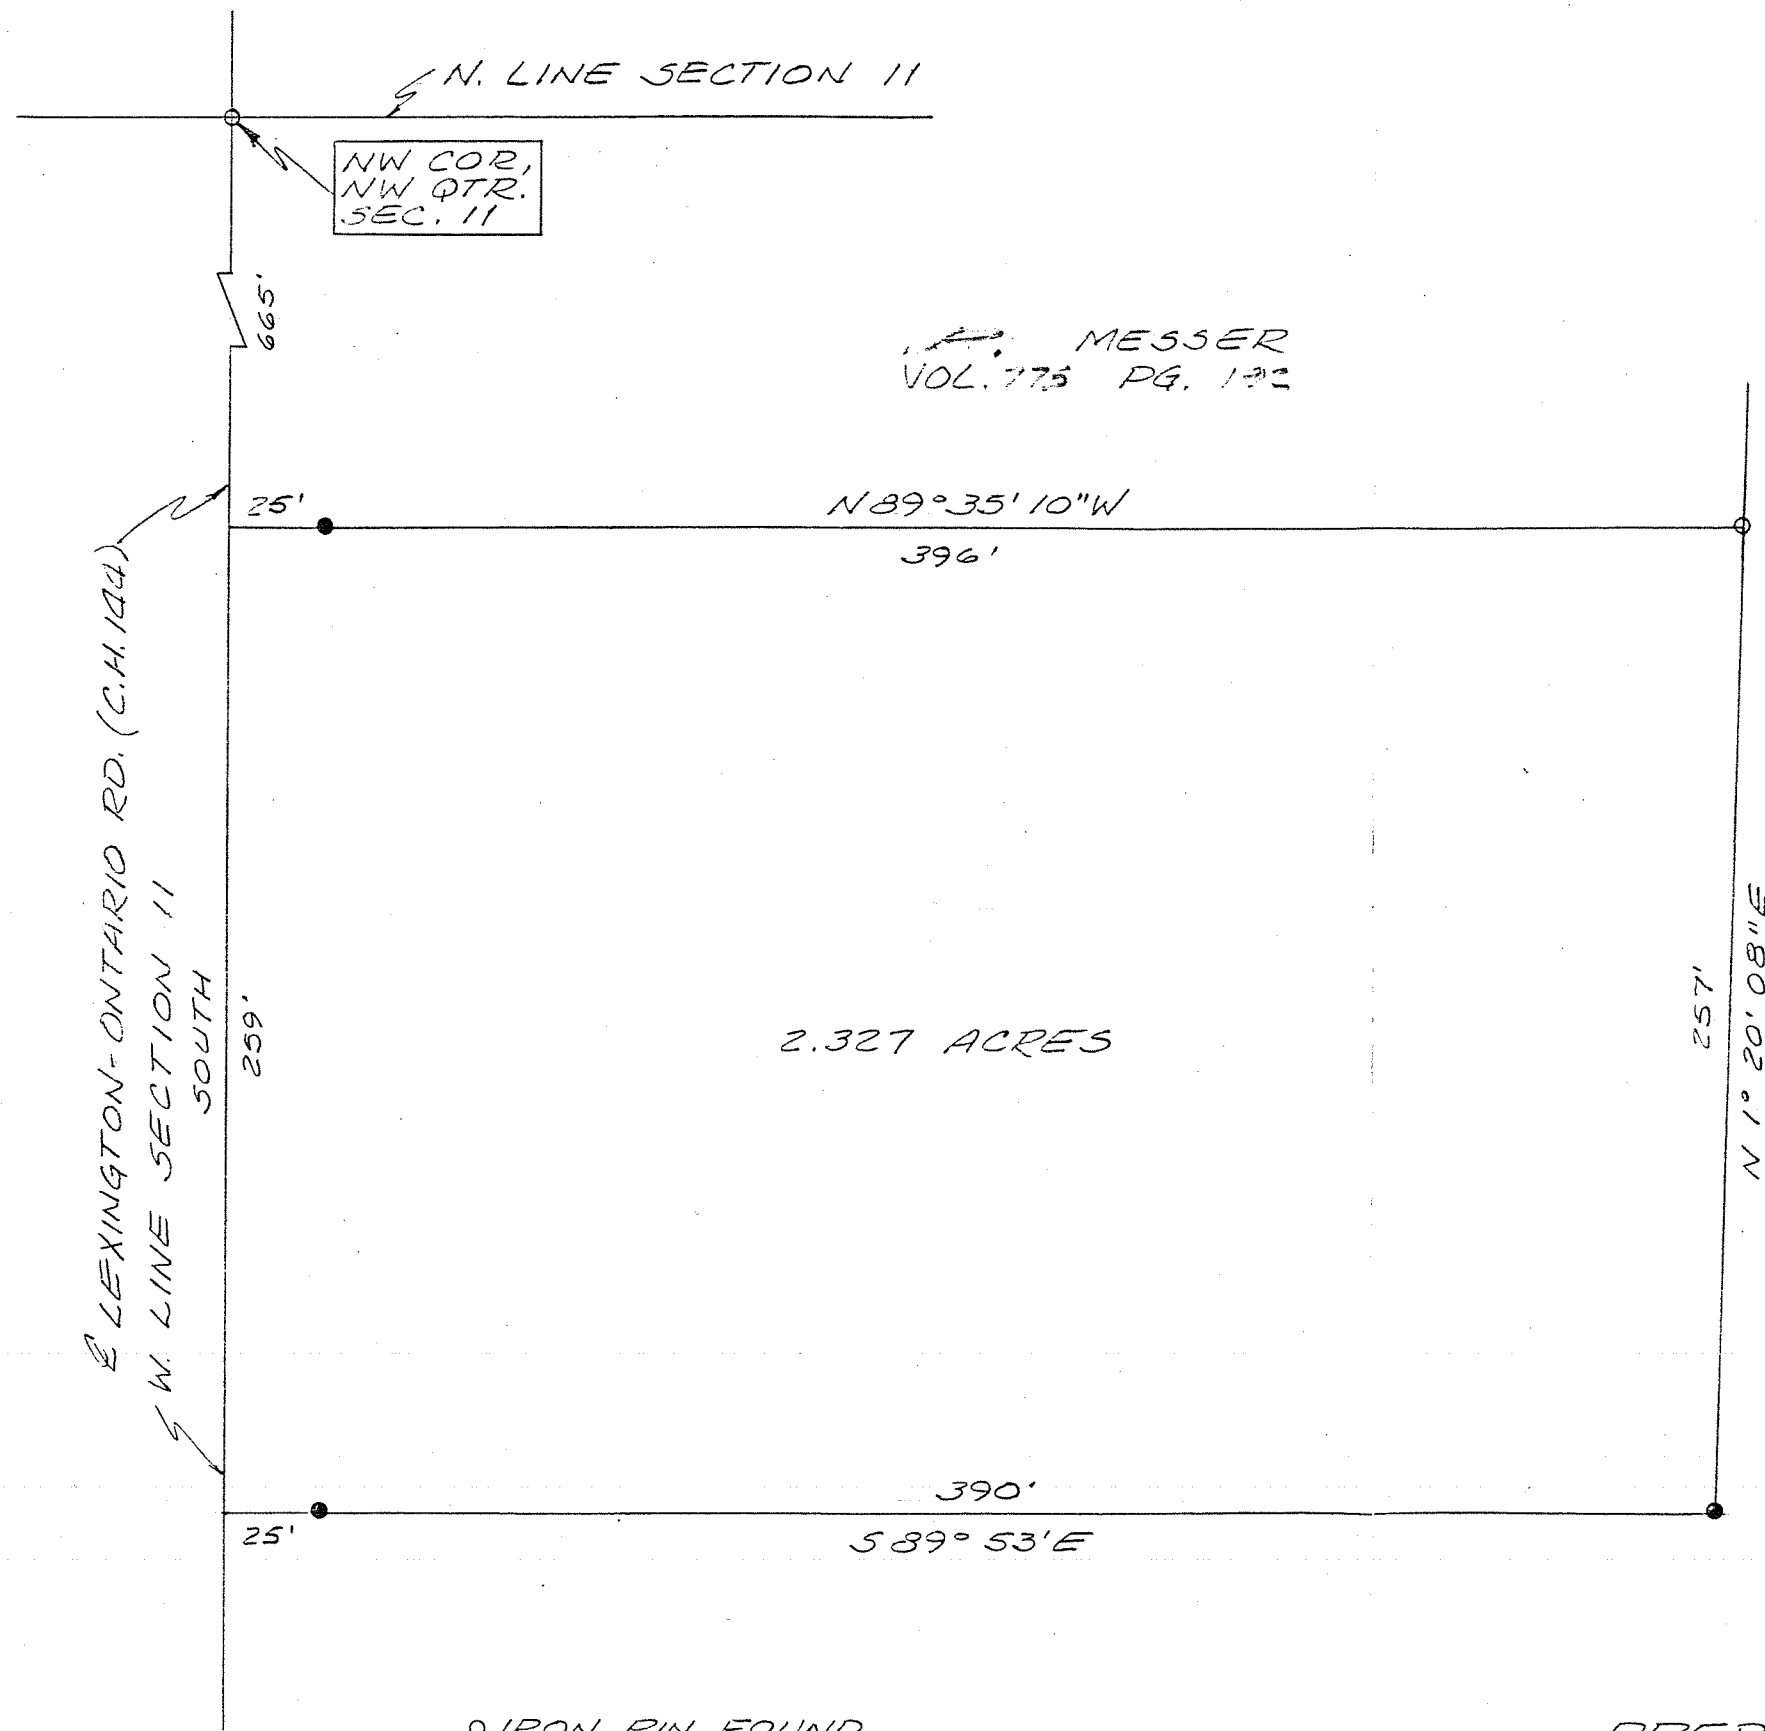


BEARINGS ARE FROM  
AN ASSUMED MERIDIAN  
AND ARE FOR THE PURPOSE  
OF ANGULAR MEASUREMENT  
ONLY.

APPROVED  
TAX MAP OFFICE

J.O.  
INITIAL

10/25/89  
DATE

T. HALEY  
VOL. 759 PG. 398

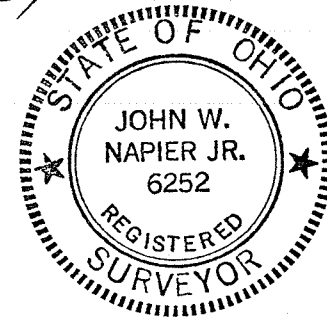

○ IRON PIN FOUND  
● 5/8" IRON PIN SET  
WITH CAP # 6252

PREPARED BY:

John W. Napier Jr. 10/24/89  
JOHN W. NAPIER, JR.  
REG. SURVEYOR NO. 6252