

SURVEY BY: JUSTIN A SELLER
REG. SURVEYOR No 4421

Justin A. Seller

DATE: NOV 20, 1987
DRAWING No: 8712085

SCALE: 1"=60'
DRAWN BY: JAA

PT. NW 1/4 SECTION 26, T.20, R-19
TROY TOWNSHIP
RICHLAND COUNTY, OHIO

SURVEY PLAT FOR PROPERTY TRANSFER


VOLZ

ALL IRON PINS SET BY THIS
SURVEY ARE 5/8" Ø WITH
CAPS MARKED "SELLER, 4421"

M. & J. VOLZ
18 AC.
VOL. 492 Pg 14

THE PLACE OF
BEGINNING
PARCEL "B"

BASIS OF BEARINGS
VOL. 655 Pg 251

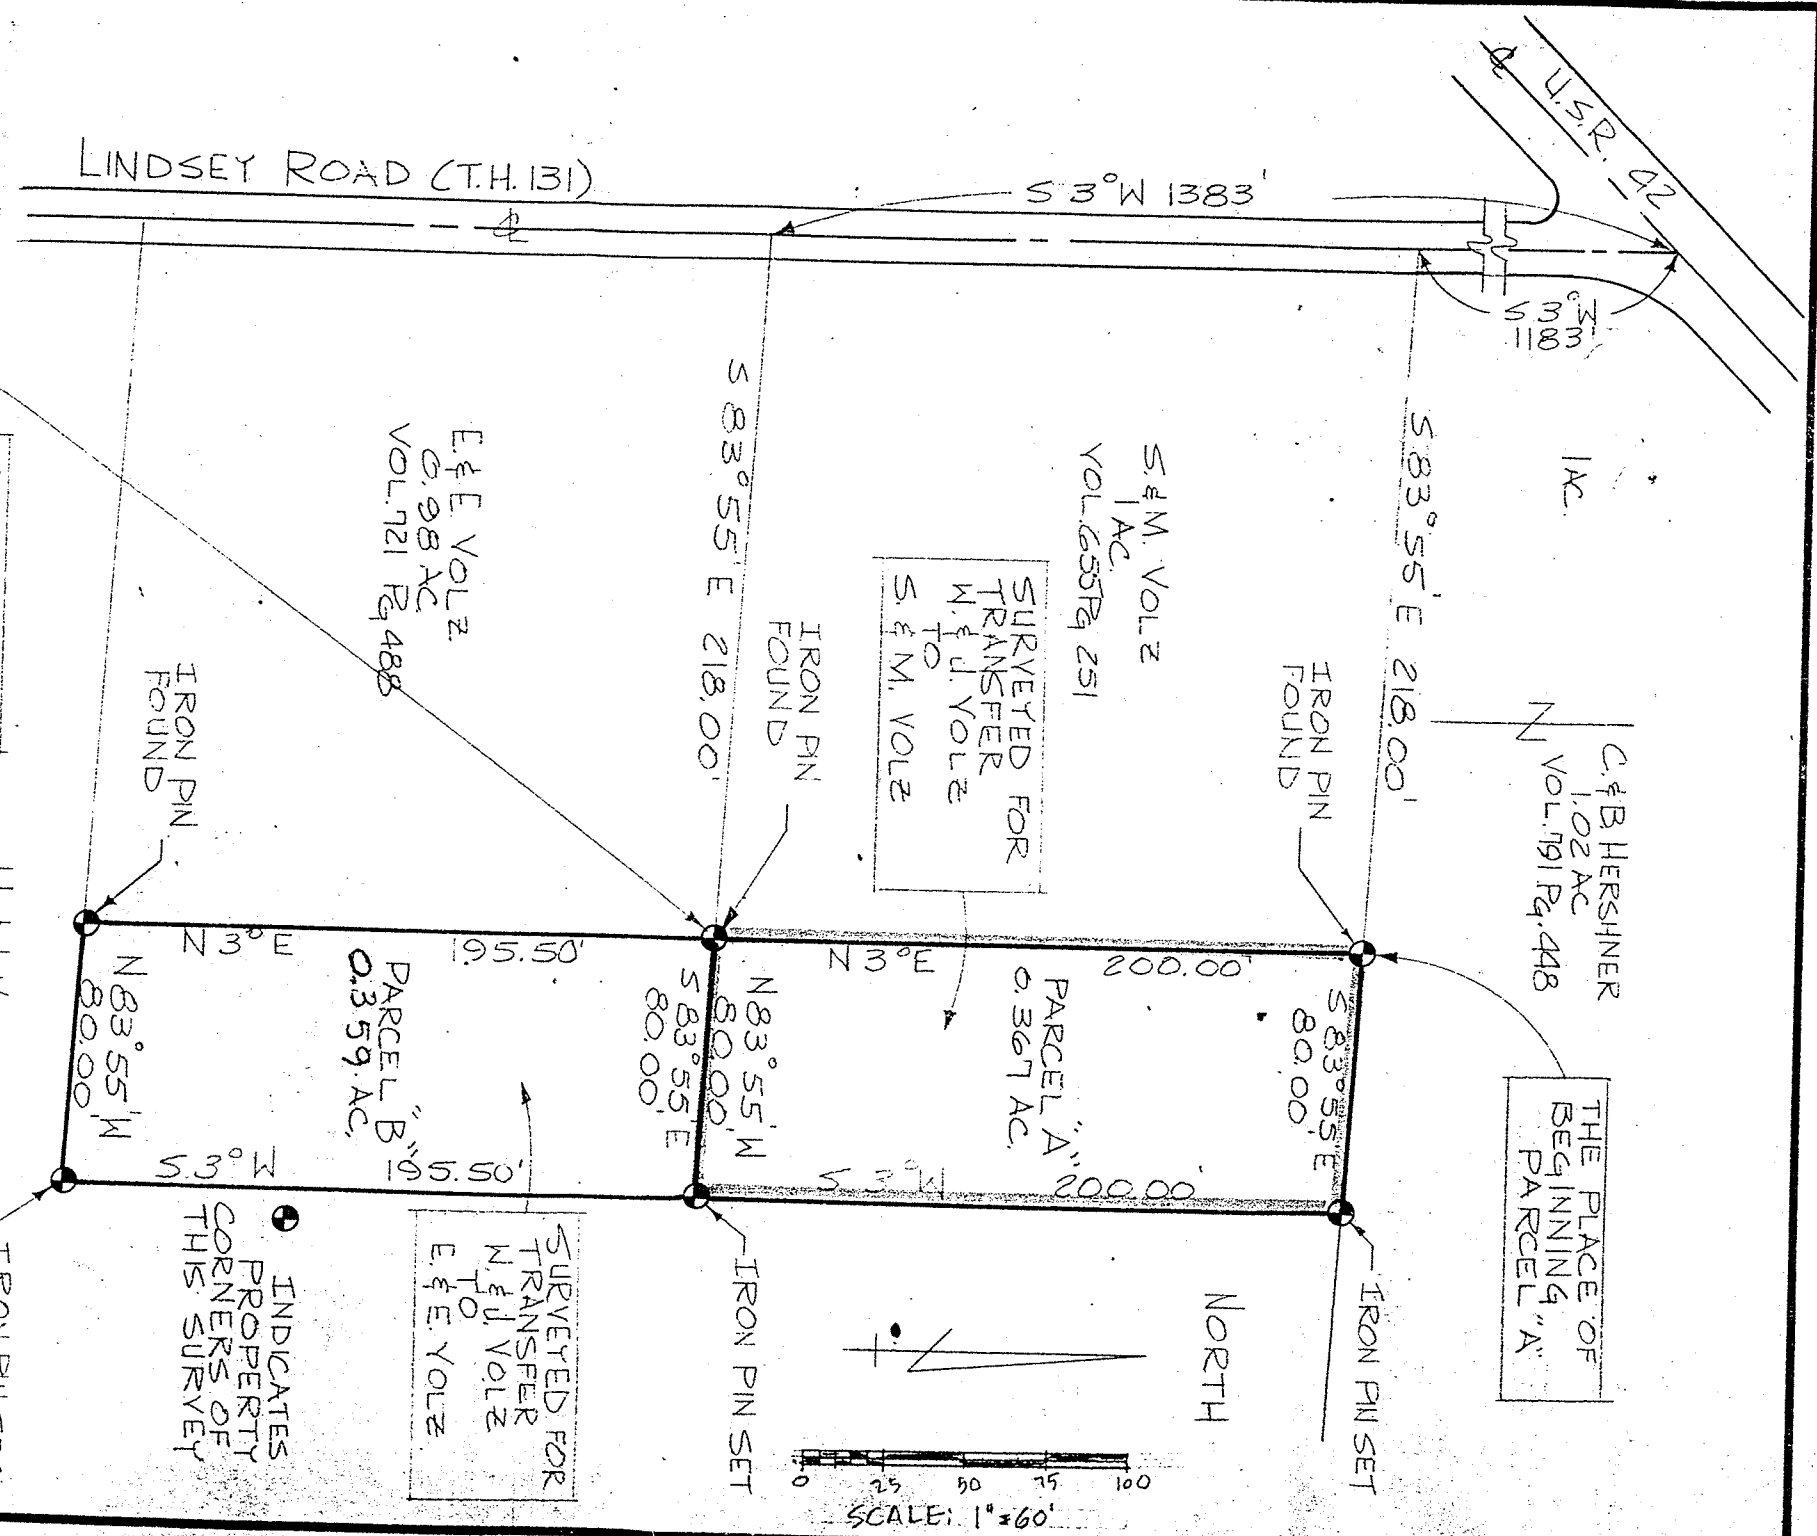

● INDICATES
PROPERTY
CORNERS OF
THIS SURVEY

SURVEYED FOR
TRANSFER
M. & J. VOLZ
TO
E. & E. VOLZ

PARCEL "B"
0.359 AC.

SURVEYED FOR
TRANSFER
M. & J. VOLZ
TO
S. & M. VOLZ

S. & M. VOLZ
1 AC.
VOL. 655 Pg 251

THE PLACE OF
BEGINNING
PARCEL "A"

C. & B. HERSHNER
1.02 AC
VOL. 191 Pg. 448

1 AC.

IRON PIN
FOUND

IRON PIN SET

IRON PIN SET

IRON PIN
FOUND

IRON PIN
FOUND

IRON PIN SET