

LOT SURVEY FOR Robt. L. Kutschbach DATE 2-11-50


TOWN Washington Twp OHIO No. _____

OWNER C & M Russel OCCUPANT _____

SUB-DIV. _____ PT. OF S.W GR. SEC. 15 TWP. 20 RN. 18

PLAT RECORDED IN VOL. _____ No. _____ PAGE _____ OF _____

SCALE 1" = 100'

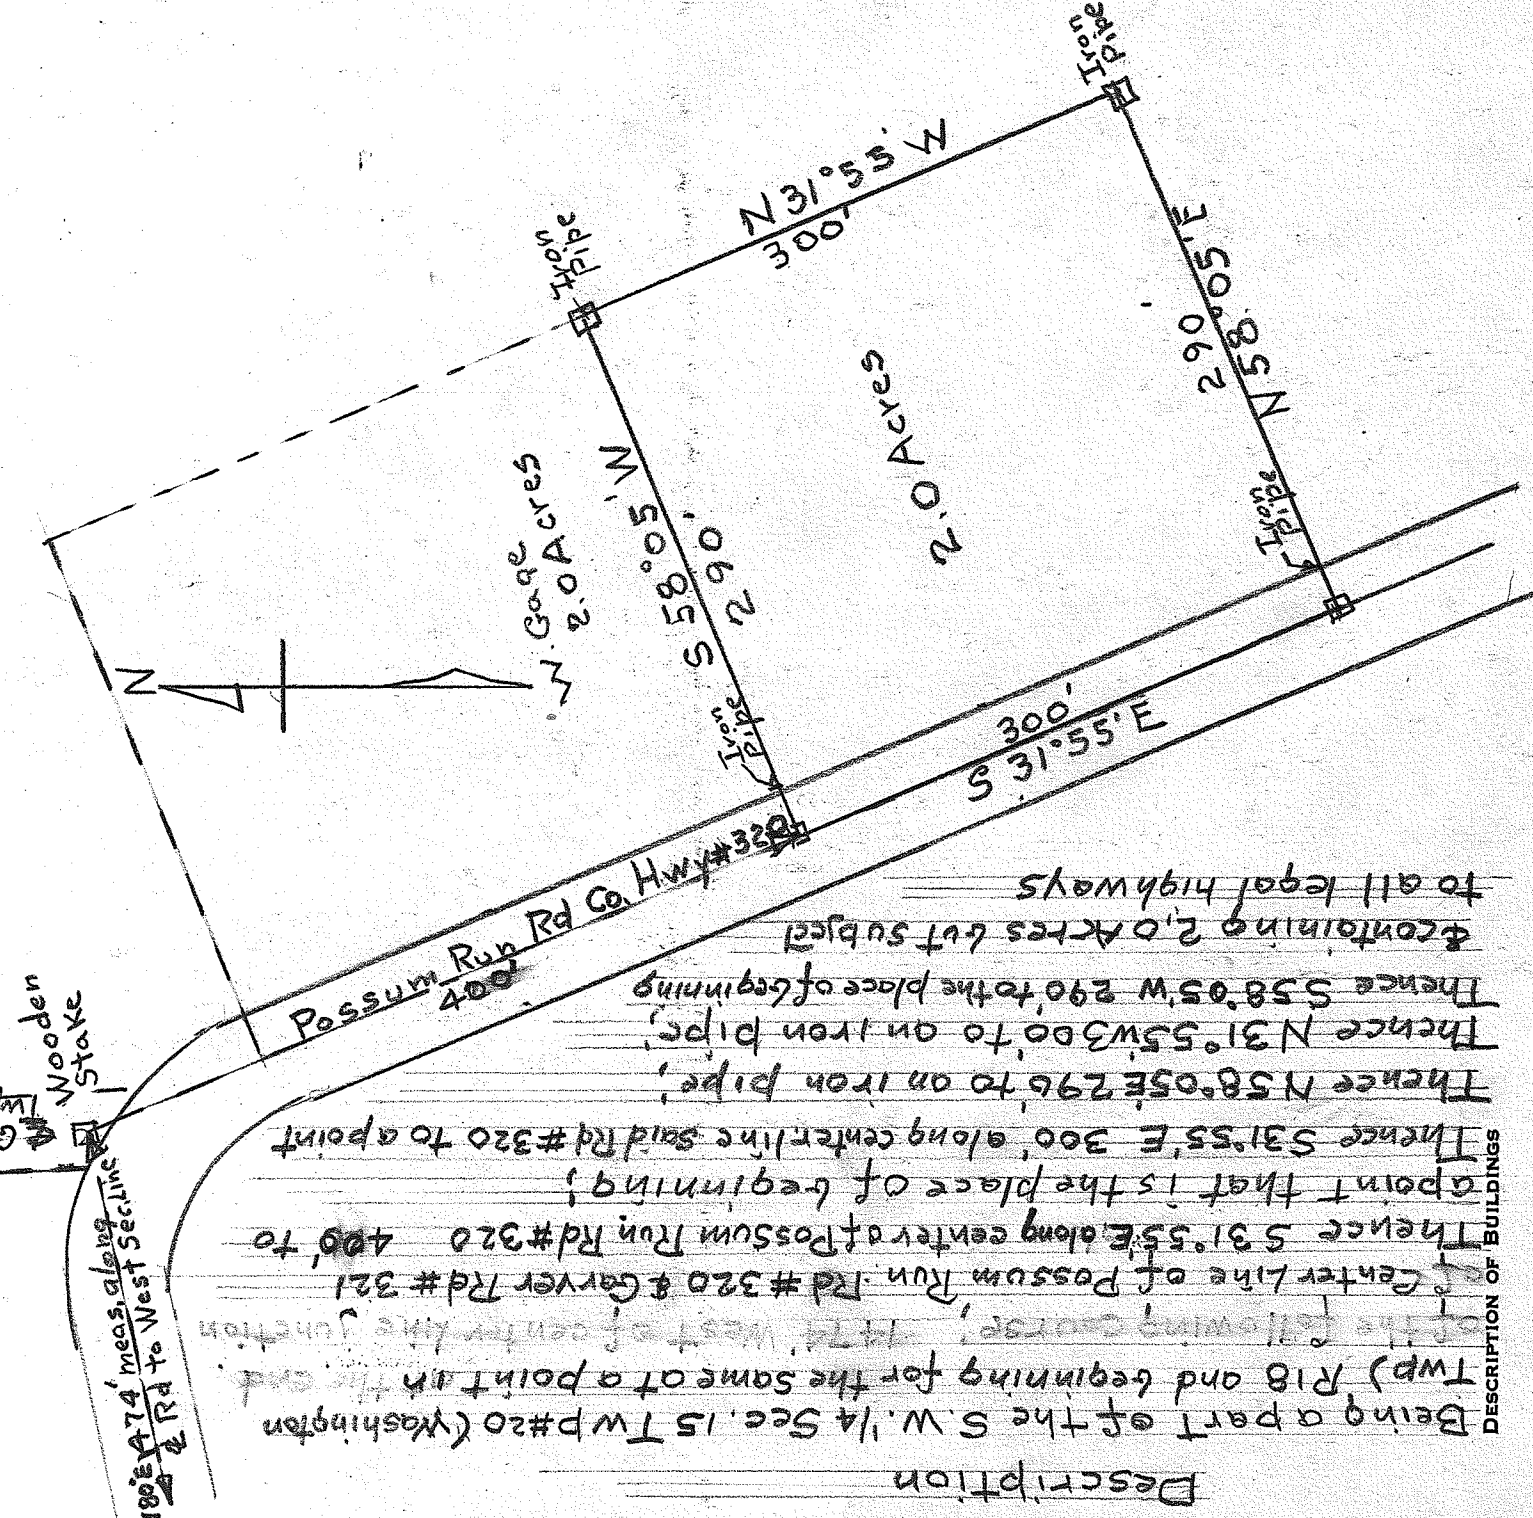

No. 1 _____

No. 2 _____

No. 3 _____

I HEREBY CERTIFY THAT I HAVE MADE A SURVEY OF THESE PREMISES AND FIND THE LOT SIZE, BUILDINGS, EASEMENTS, SET-BACK LINES, ETC. TO BE SHOWN.

H. E. Sward ENGINEER AND SURVEYOR, MANSFIELD, OHIO
Lic. Surv # 933