


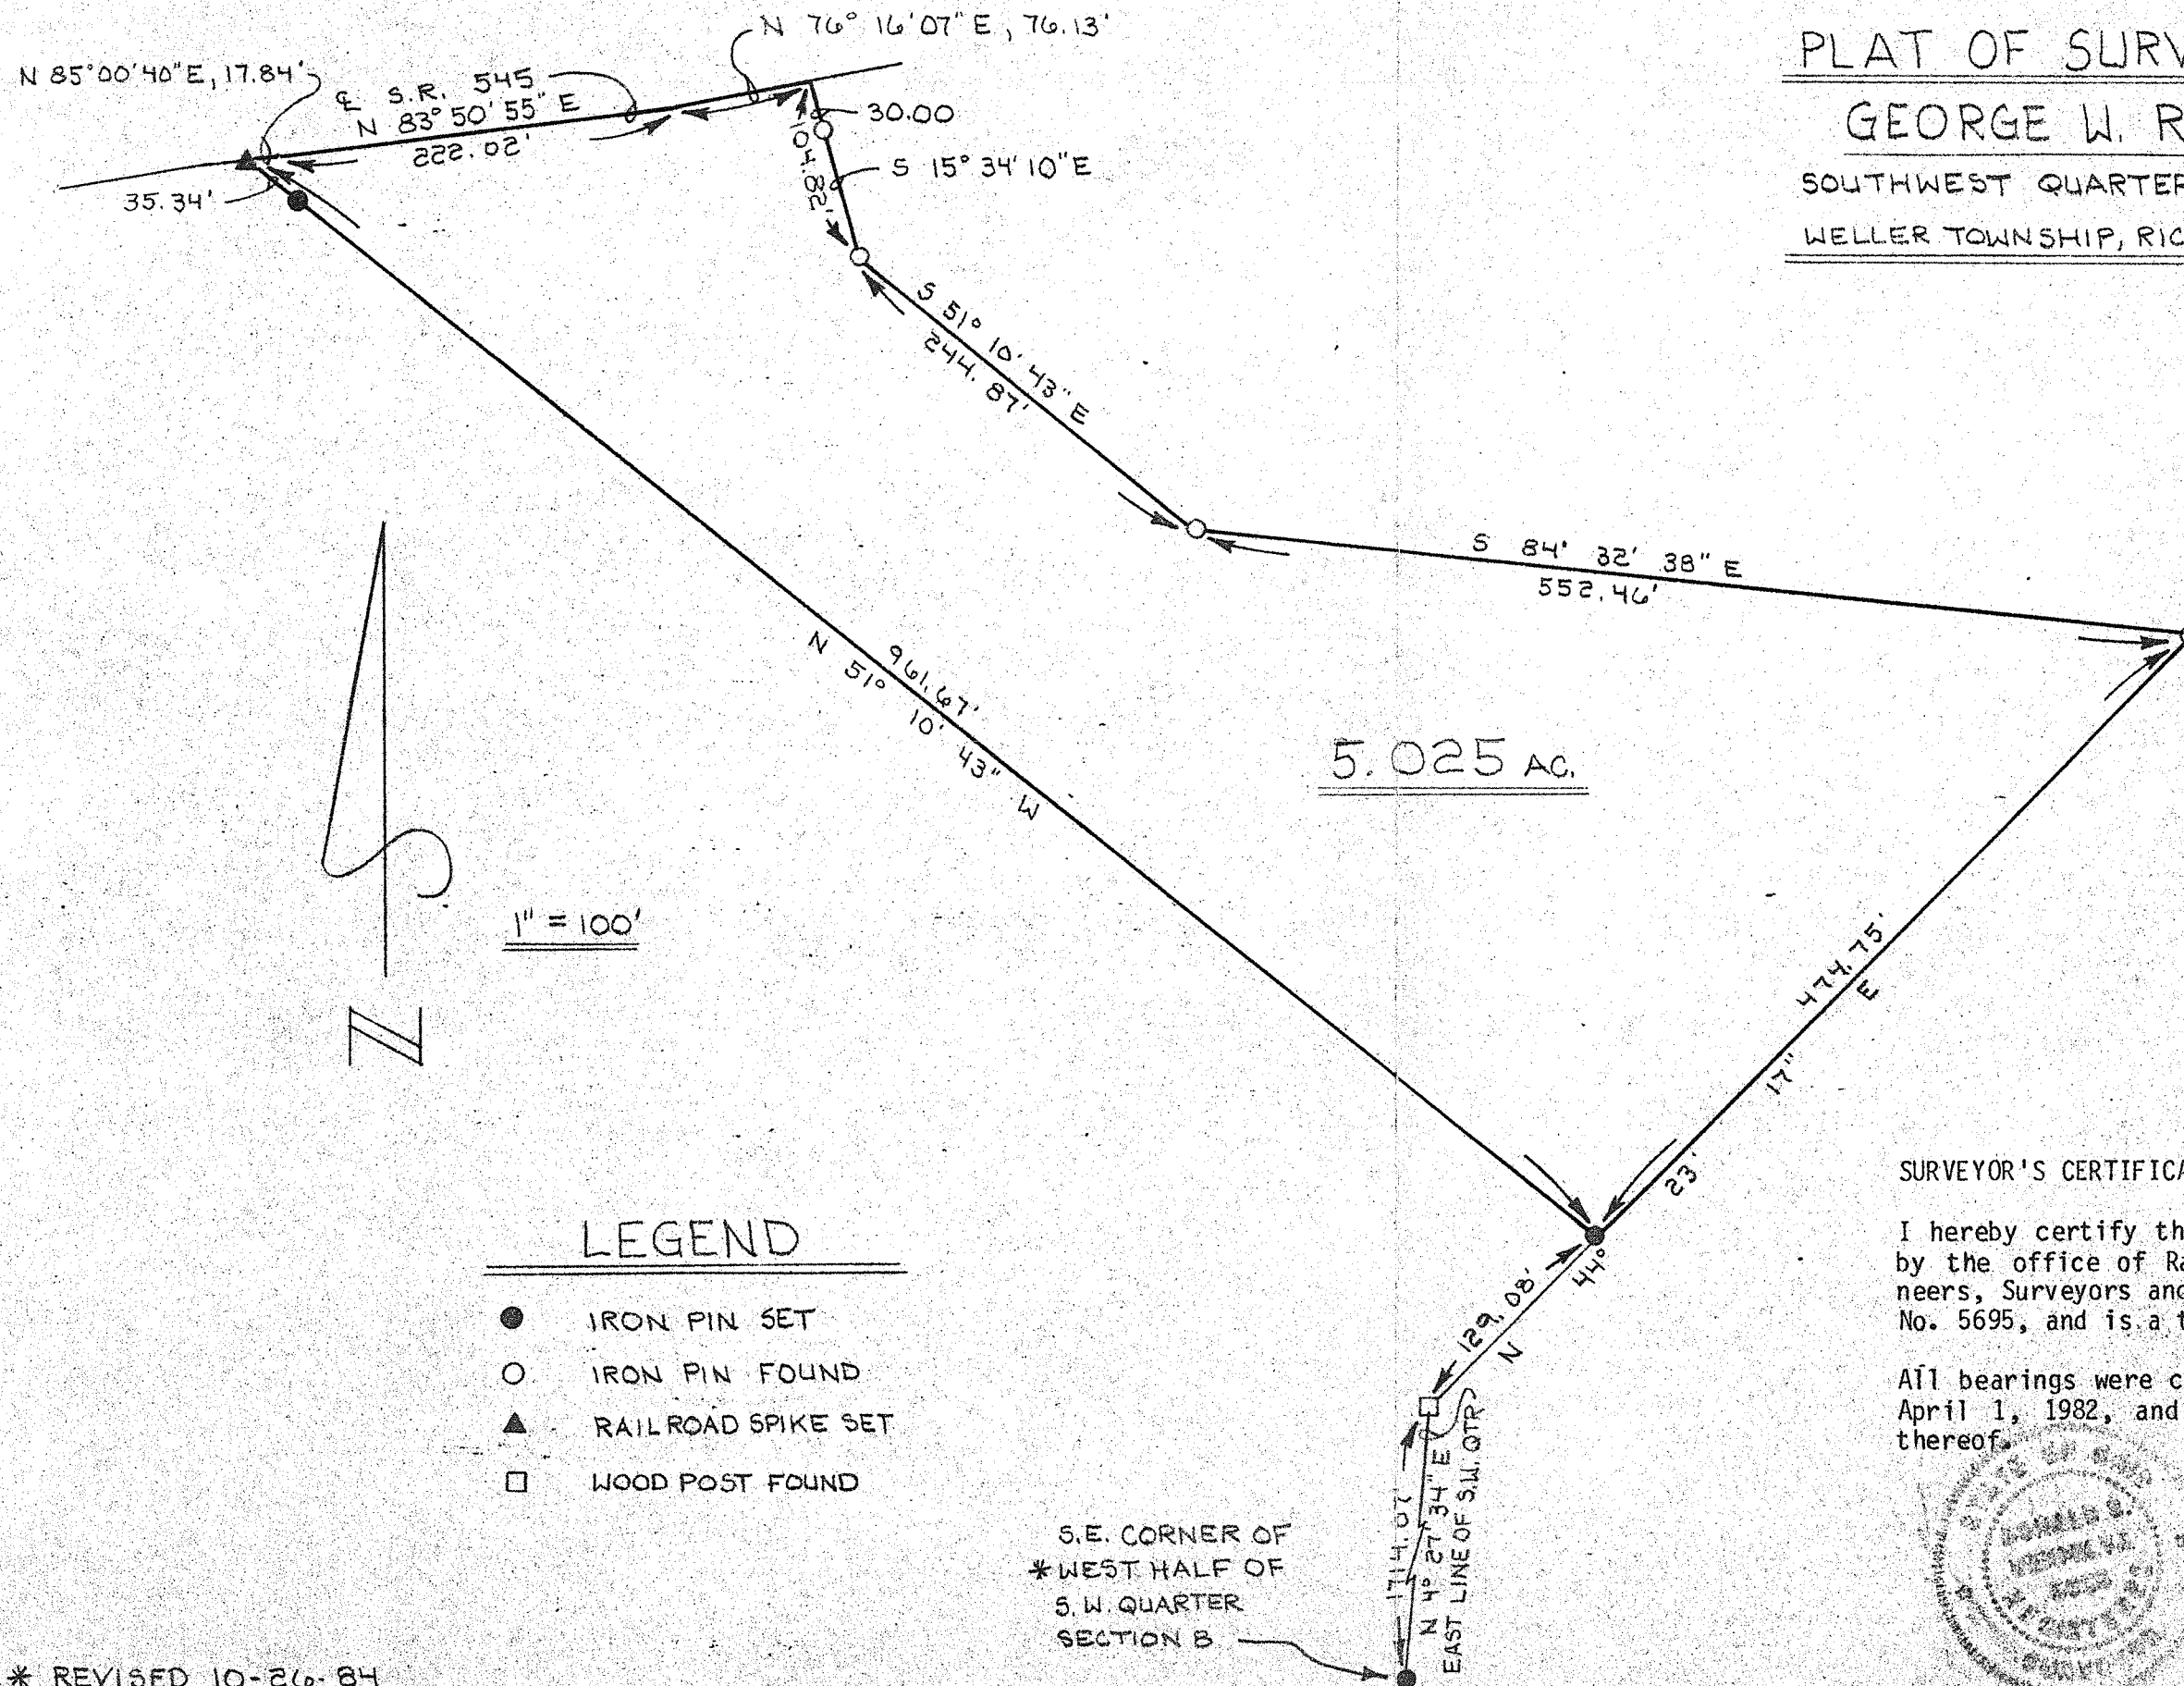


PLAT OF SURVEY FOR
GEORGE W. RAIKE
SOUTHWEST QUARTER, SECTION 8
WELLER TOWNSHIP, RICHLAND CO., OH.

- LEGEND
- IRON PIN SET
 - IRON PIN FOUND
 - ▲ RAILROAD SPIKE SET
 - WOOD POST FOUND

SURVEYOR'S CERTIFICATION

I hereby certify this plat was prepared from a survey made by the office of Raiké Associates, Inc., Architects, Engineers, Surveyors and Donald S. Vermilya, Registered Surveyor No. 5695, and is a true and accurate representation thereof.

All bearings were computed from a magnetic bearing taken on April 1, 1982, and all distances are in feet and decimals thereof.

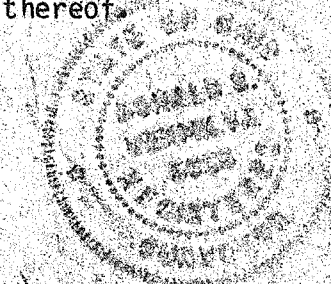

Donald S. Vermilya
Donald S. Vermilya
Registered Surveyor No. 5695

* REVISED 10-26-84

L.J.G. 10-19-84