


WELLER TOWNSHIP
S.W. QTR. SECTION 8
T-24N; R-17W
RICHLAND COUNTY, OHIO

SURVEYED FOR GEORGE W. RAIKE

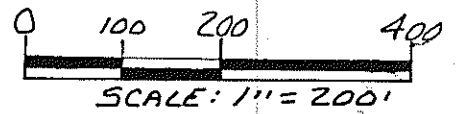


- ▲ R.R. SPIKE FOUND
- IRON PIN FOUND
- △ R.R. SPIKE SET
- P.K. NAIL SET
- 5/8" RE BAR WITH I.D. CAP SET
- I.D. CAP MARKED "BAKER 6938"

REFERENCES:

DEED VOL. 789 PAGE 121
DEED VOL. 866 PAGE 291
DEED VOL. 753 PAGE 108


SURVEY OF THIS 56.010 ACRE PARCEL 6
DONALD S. VERMILYA - P.S. 5695
DATED: JUNE 25, 1985

BEARINGS FROM DEED VOL. 866
PAGE 291

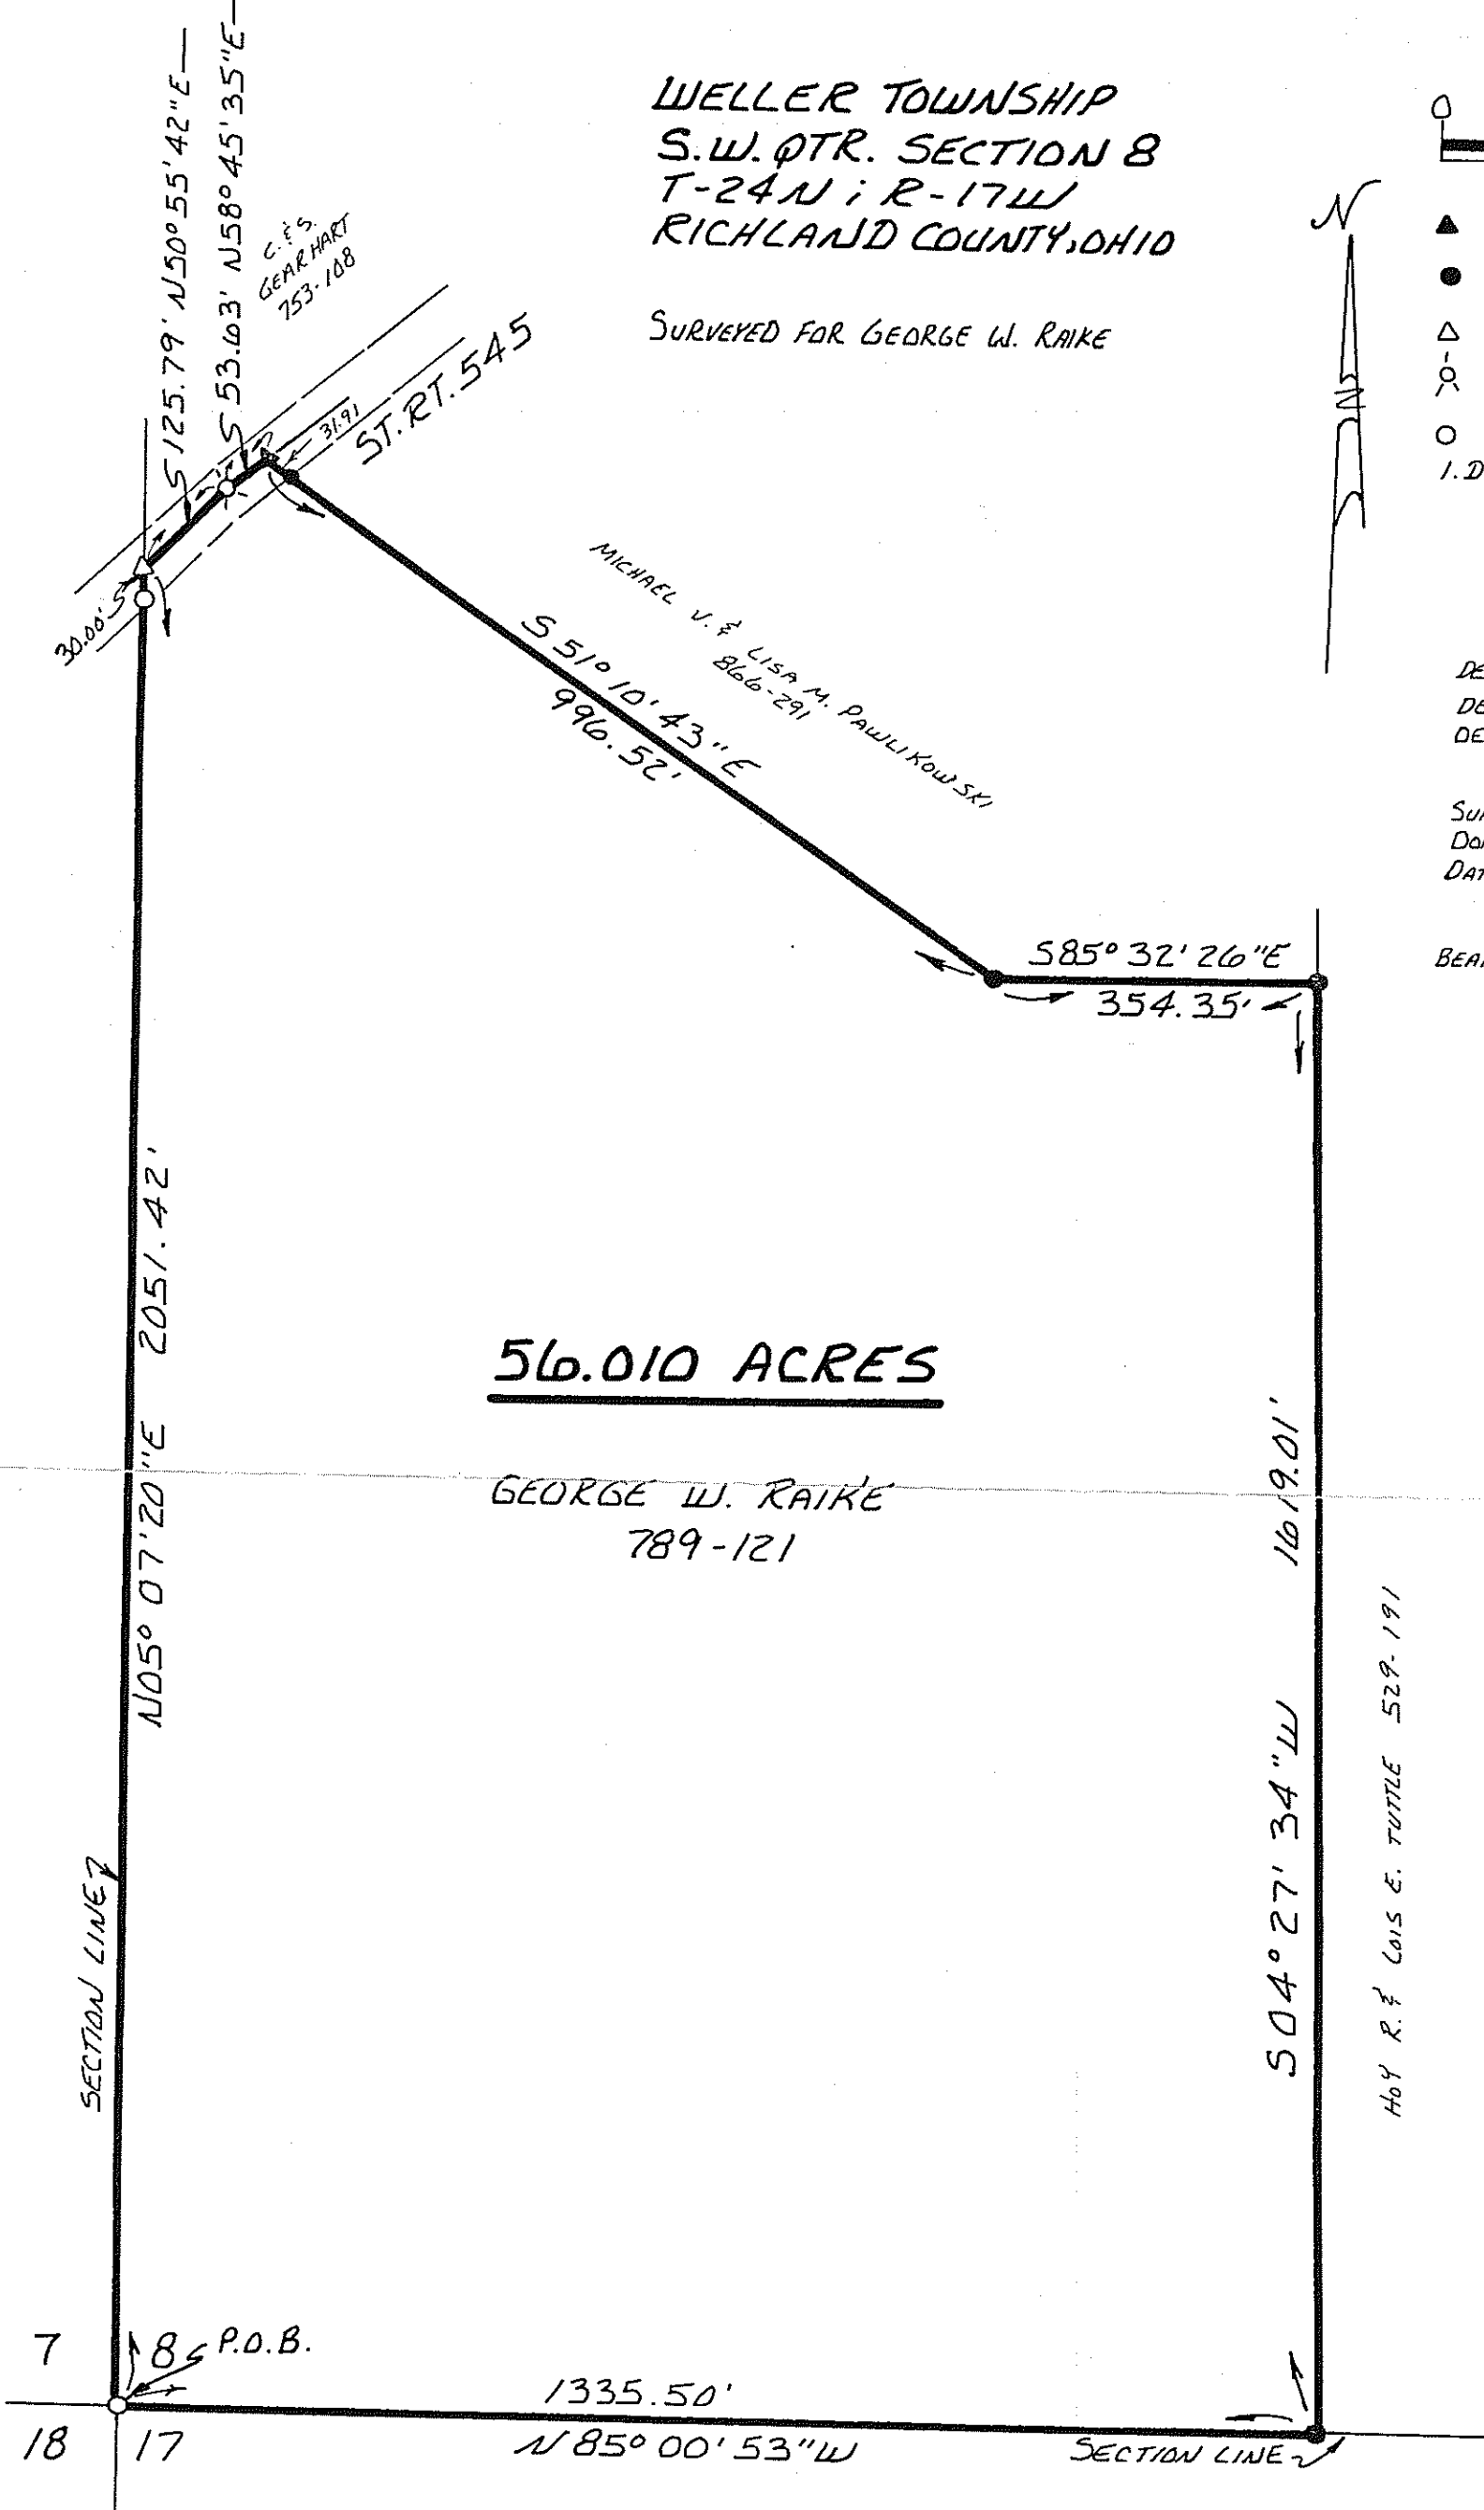

I CERTIFY THIS SURVEY TO BE CORRECT
TO THE BEST OF MY KNOWLEDGE.

Donald C. Baker
DONALD C. BAKER P.S. 6938
4321 T.R. 252
GLENMONT, OHIO 44628
AUGUST 9, 1991

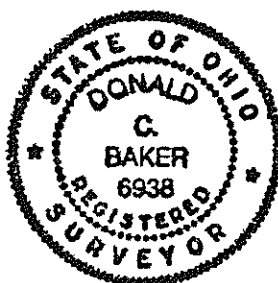

DRA. 8/14/91
INITIAL DATE
TRANSFER APPROVED
JACK REINER
RICHLAND CO. AUDITOR

NEW SURVEY
OF EXISTING PARCEL
TAX MAP APPROVED
L.S.K. 8-16-91
INITIAL DATE

1835-MLS